


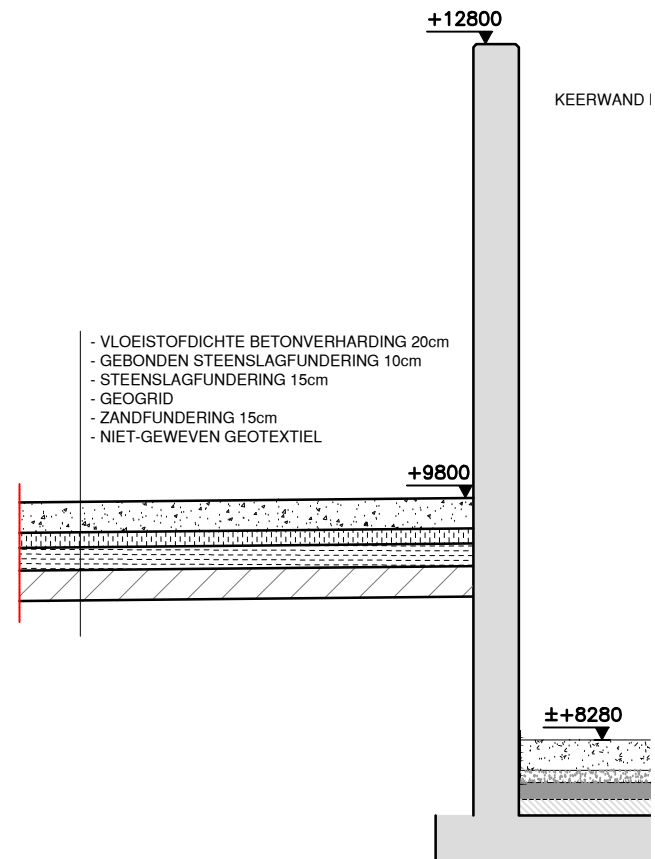

schaal: 1/50

BA_Betonverharding_S_N_01