


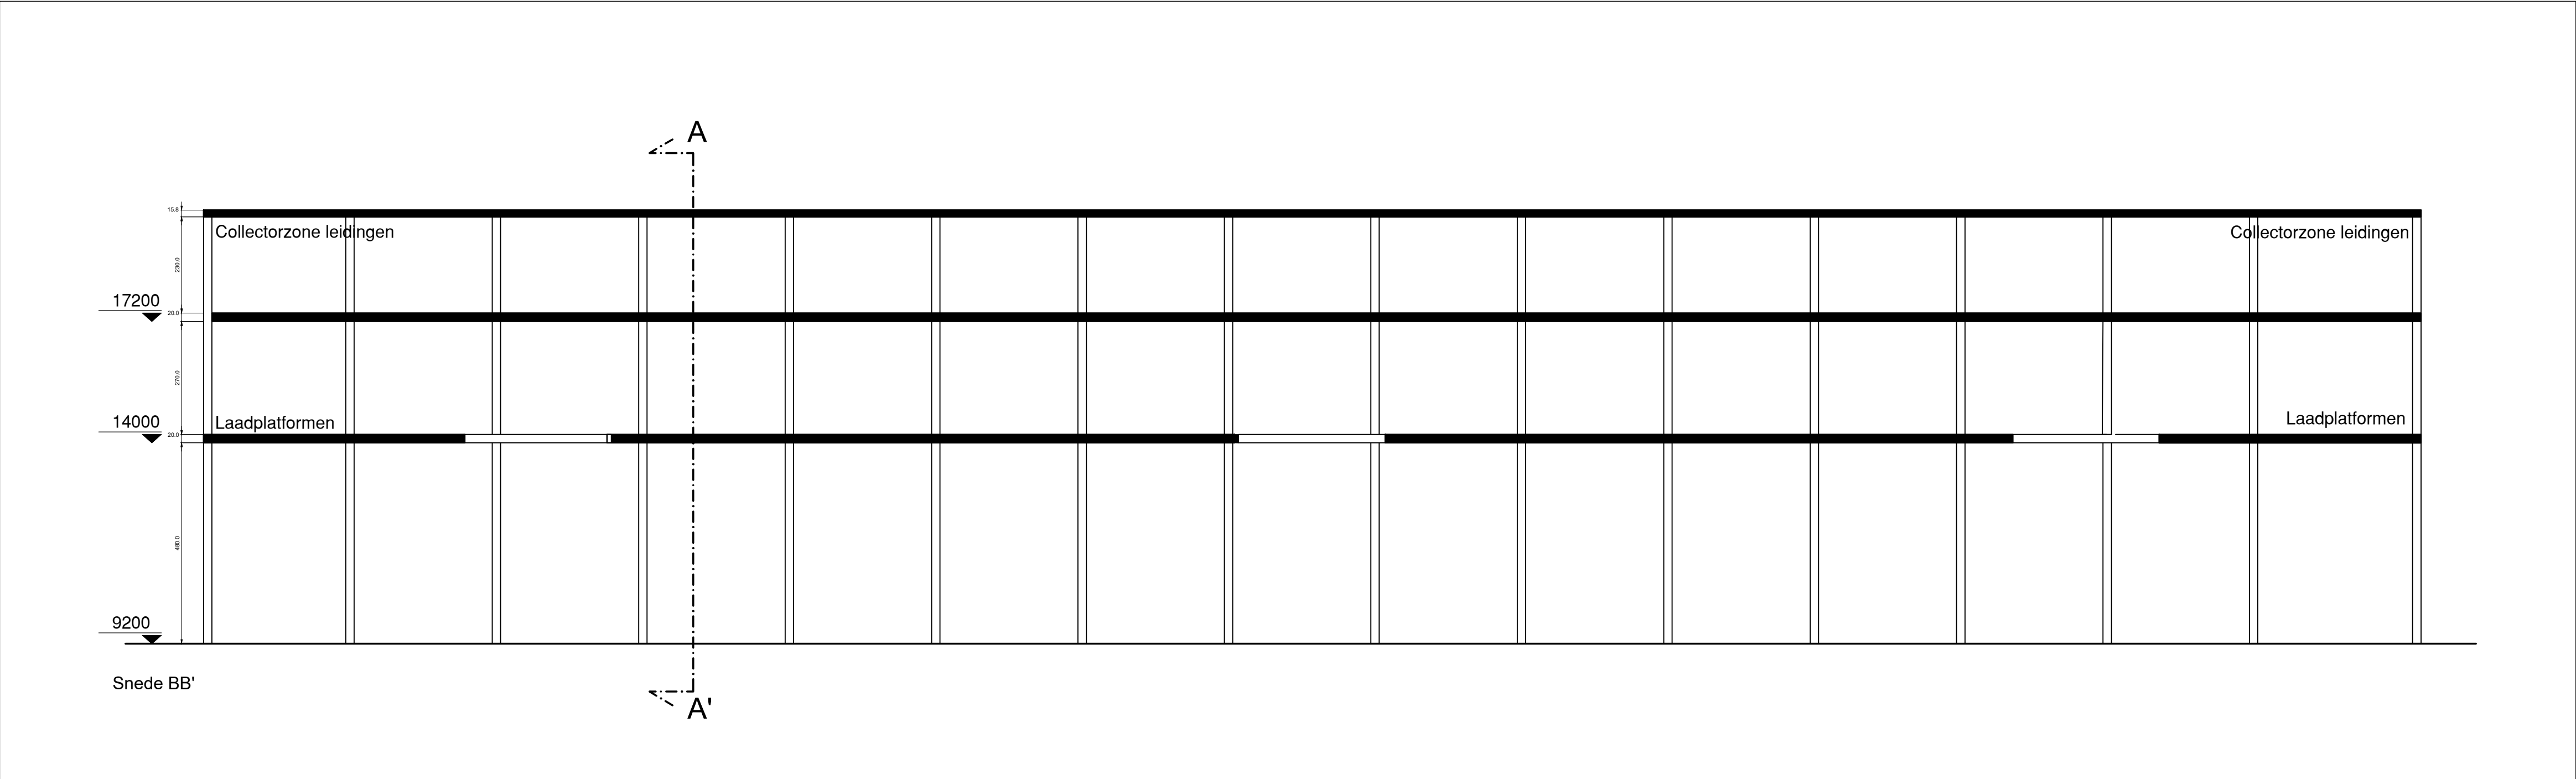

schaal: 1/100

BA_Laadzone trein_S_N_02