


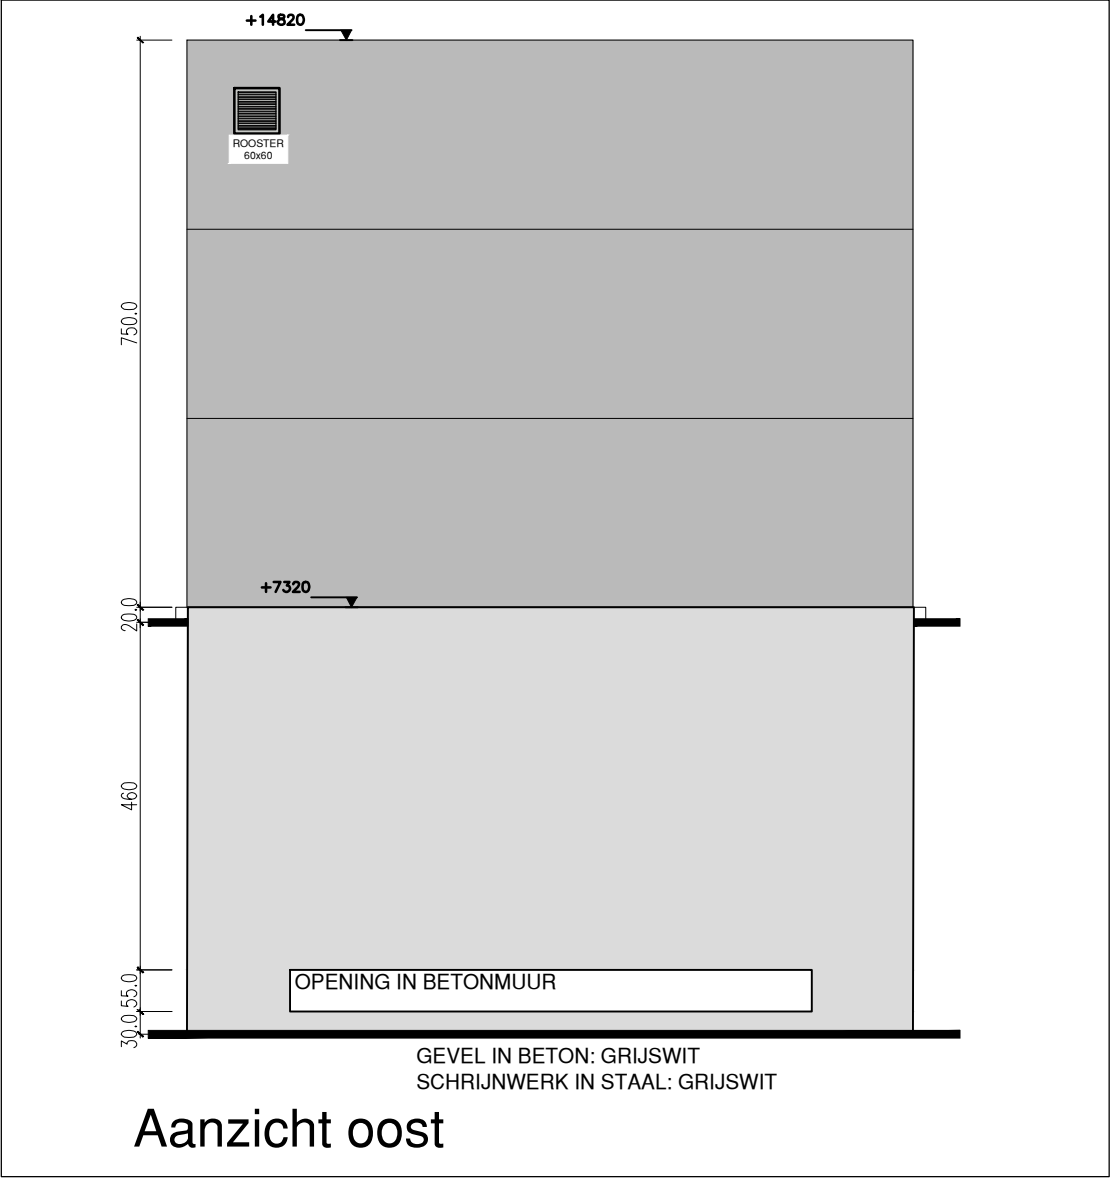

schaal: 1/100

BA_Pompkamer_G_N_04