


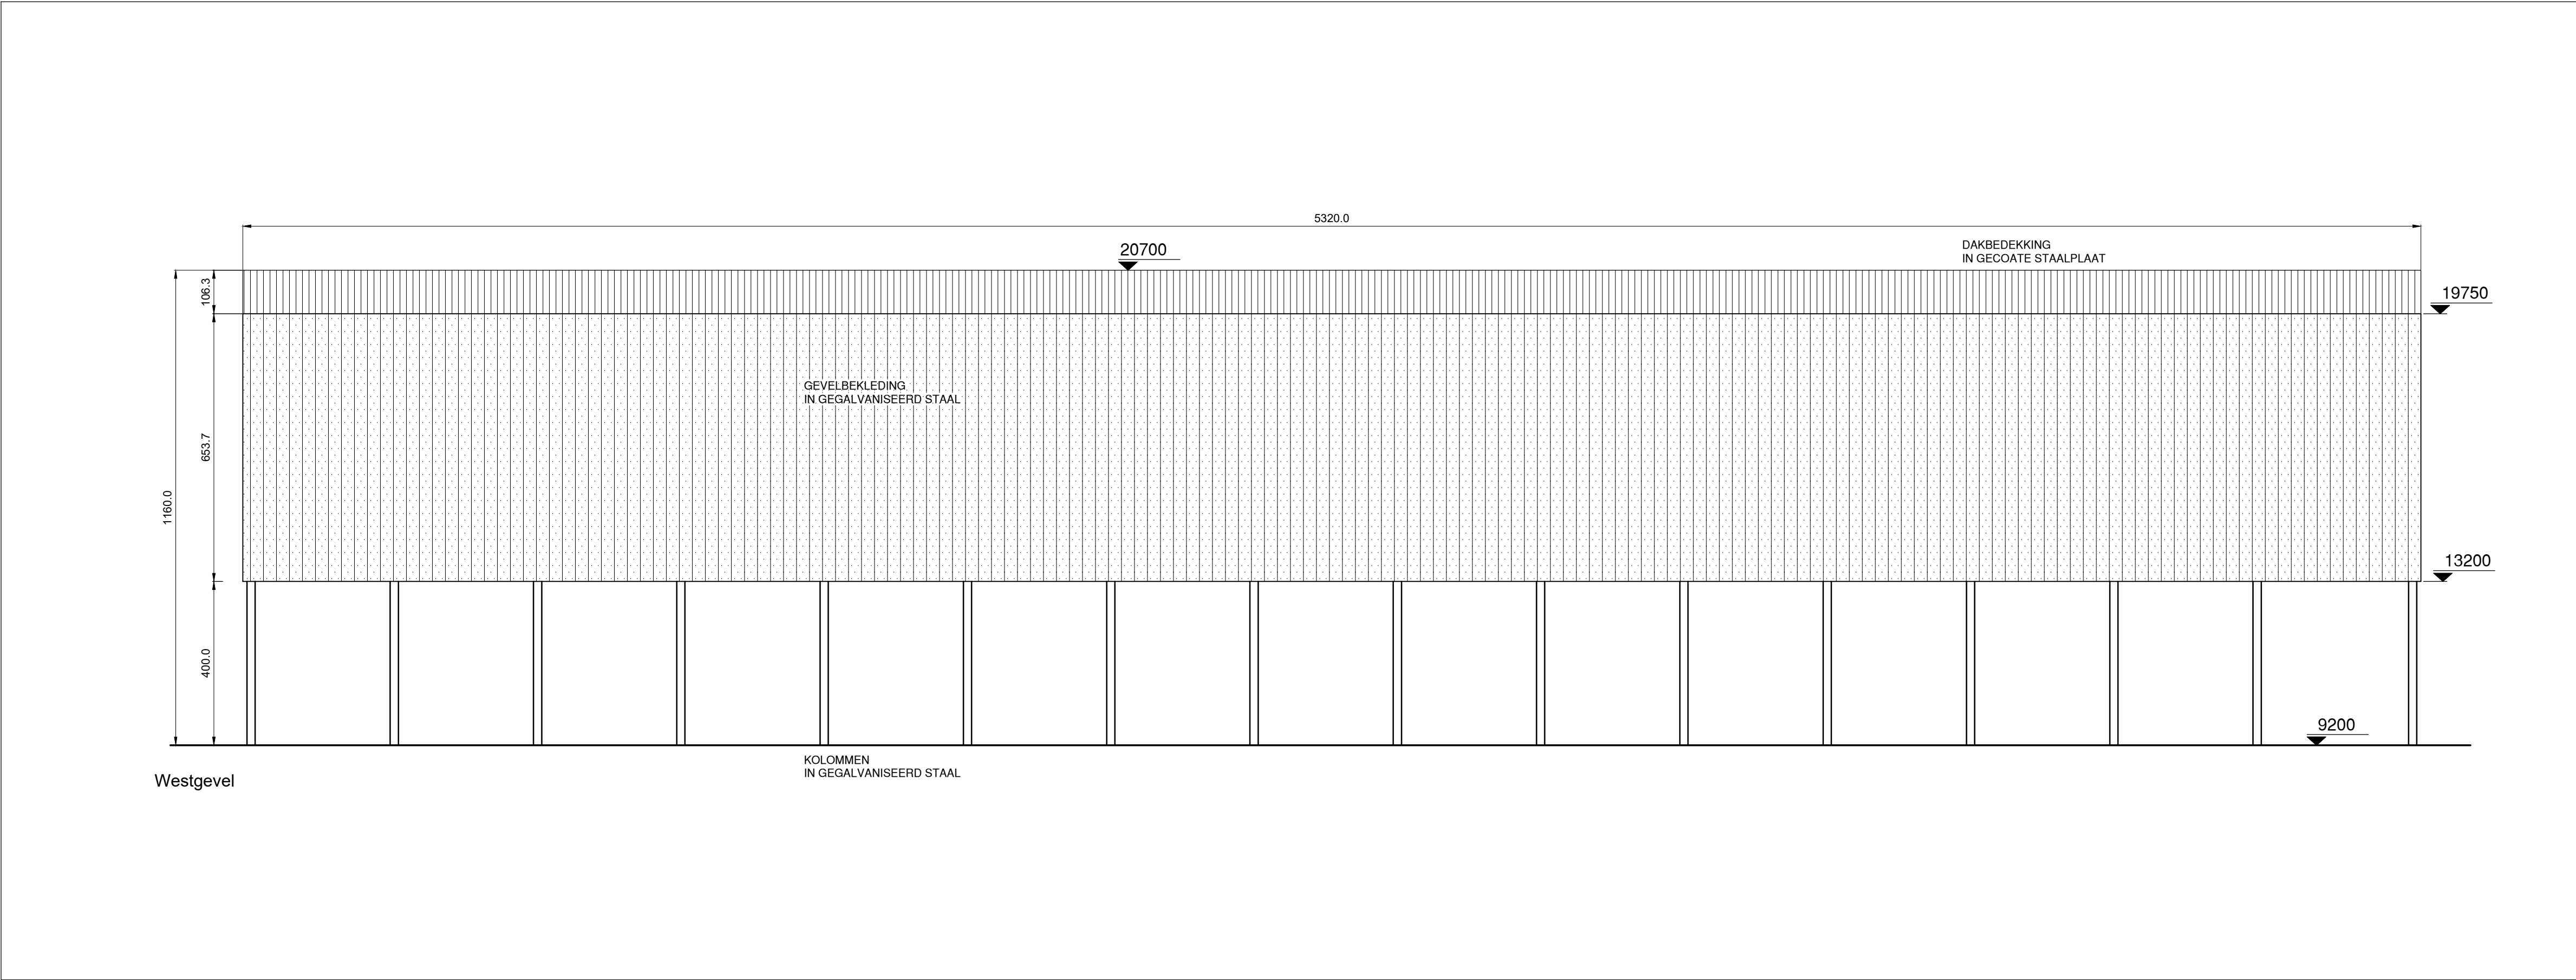

schaal: 1/100

BA_Laadzone trein_G_N_02