


TP1-PRD

Horizontale schaal: 1/250
Vertikale schaal: 1/250
Referentievlak: 0.00m (T.A.W.)

BESTAAND HOOGTEPEIL	
KUMULAFSTAND	
HOOGTEVERSCHIL BT - OT	
ONTWORPEN HOOGTEPEIL	

			5.74	5.67	5.64	5.62	5.59	5.56
000.00	002.00	004.00	006.00	008.00	010.00	012.00	014.00	016.00
			-1.30	0.24	0.27	0.19	0.00	0.00
			4.44	5.91	5.91	5.81	5.59	5.56

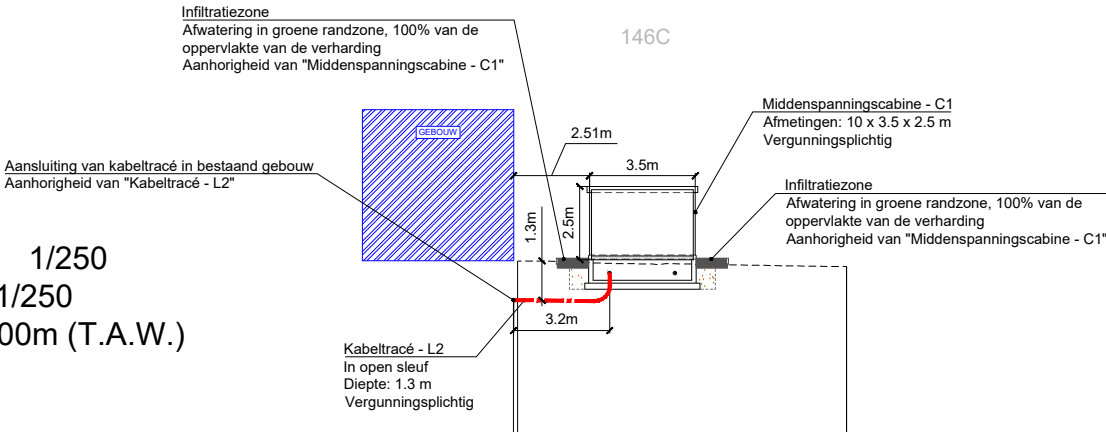

Maataanduidingen plan in meters
Ontworpen hoogte in m TAW
Coördinaten volgens Lambert 72

