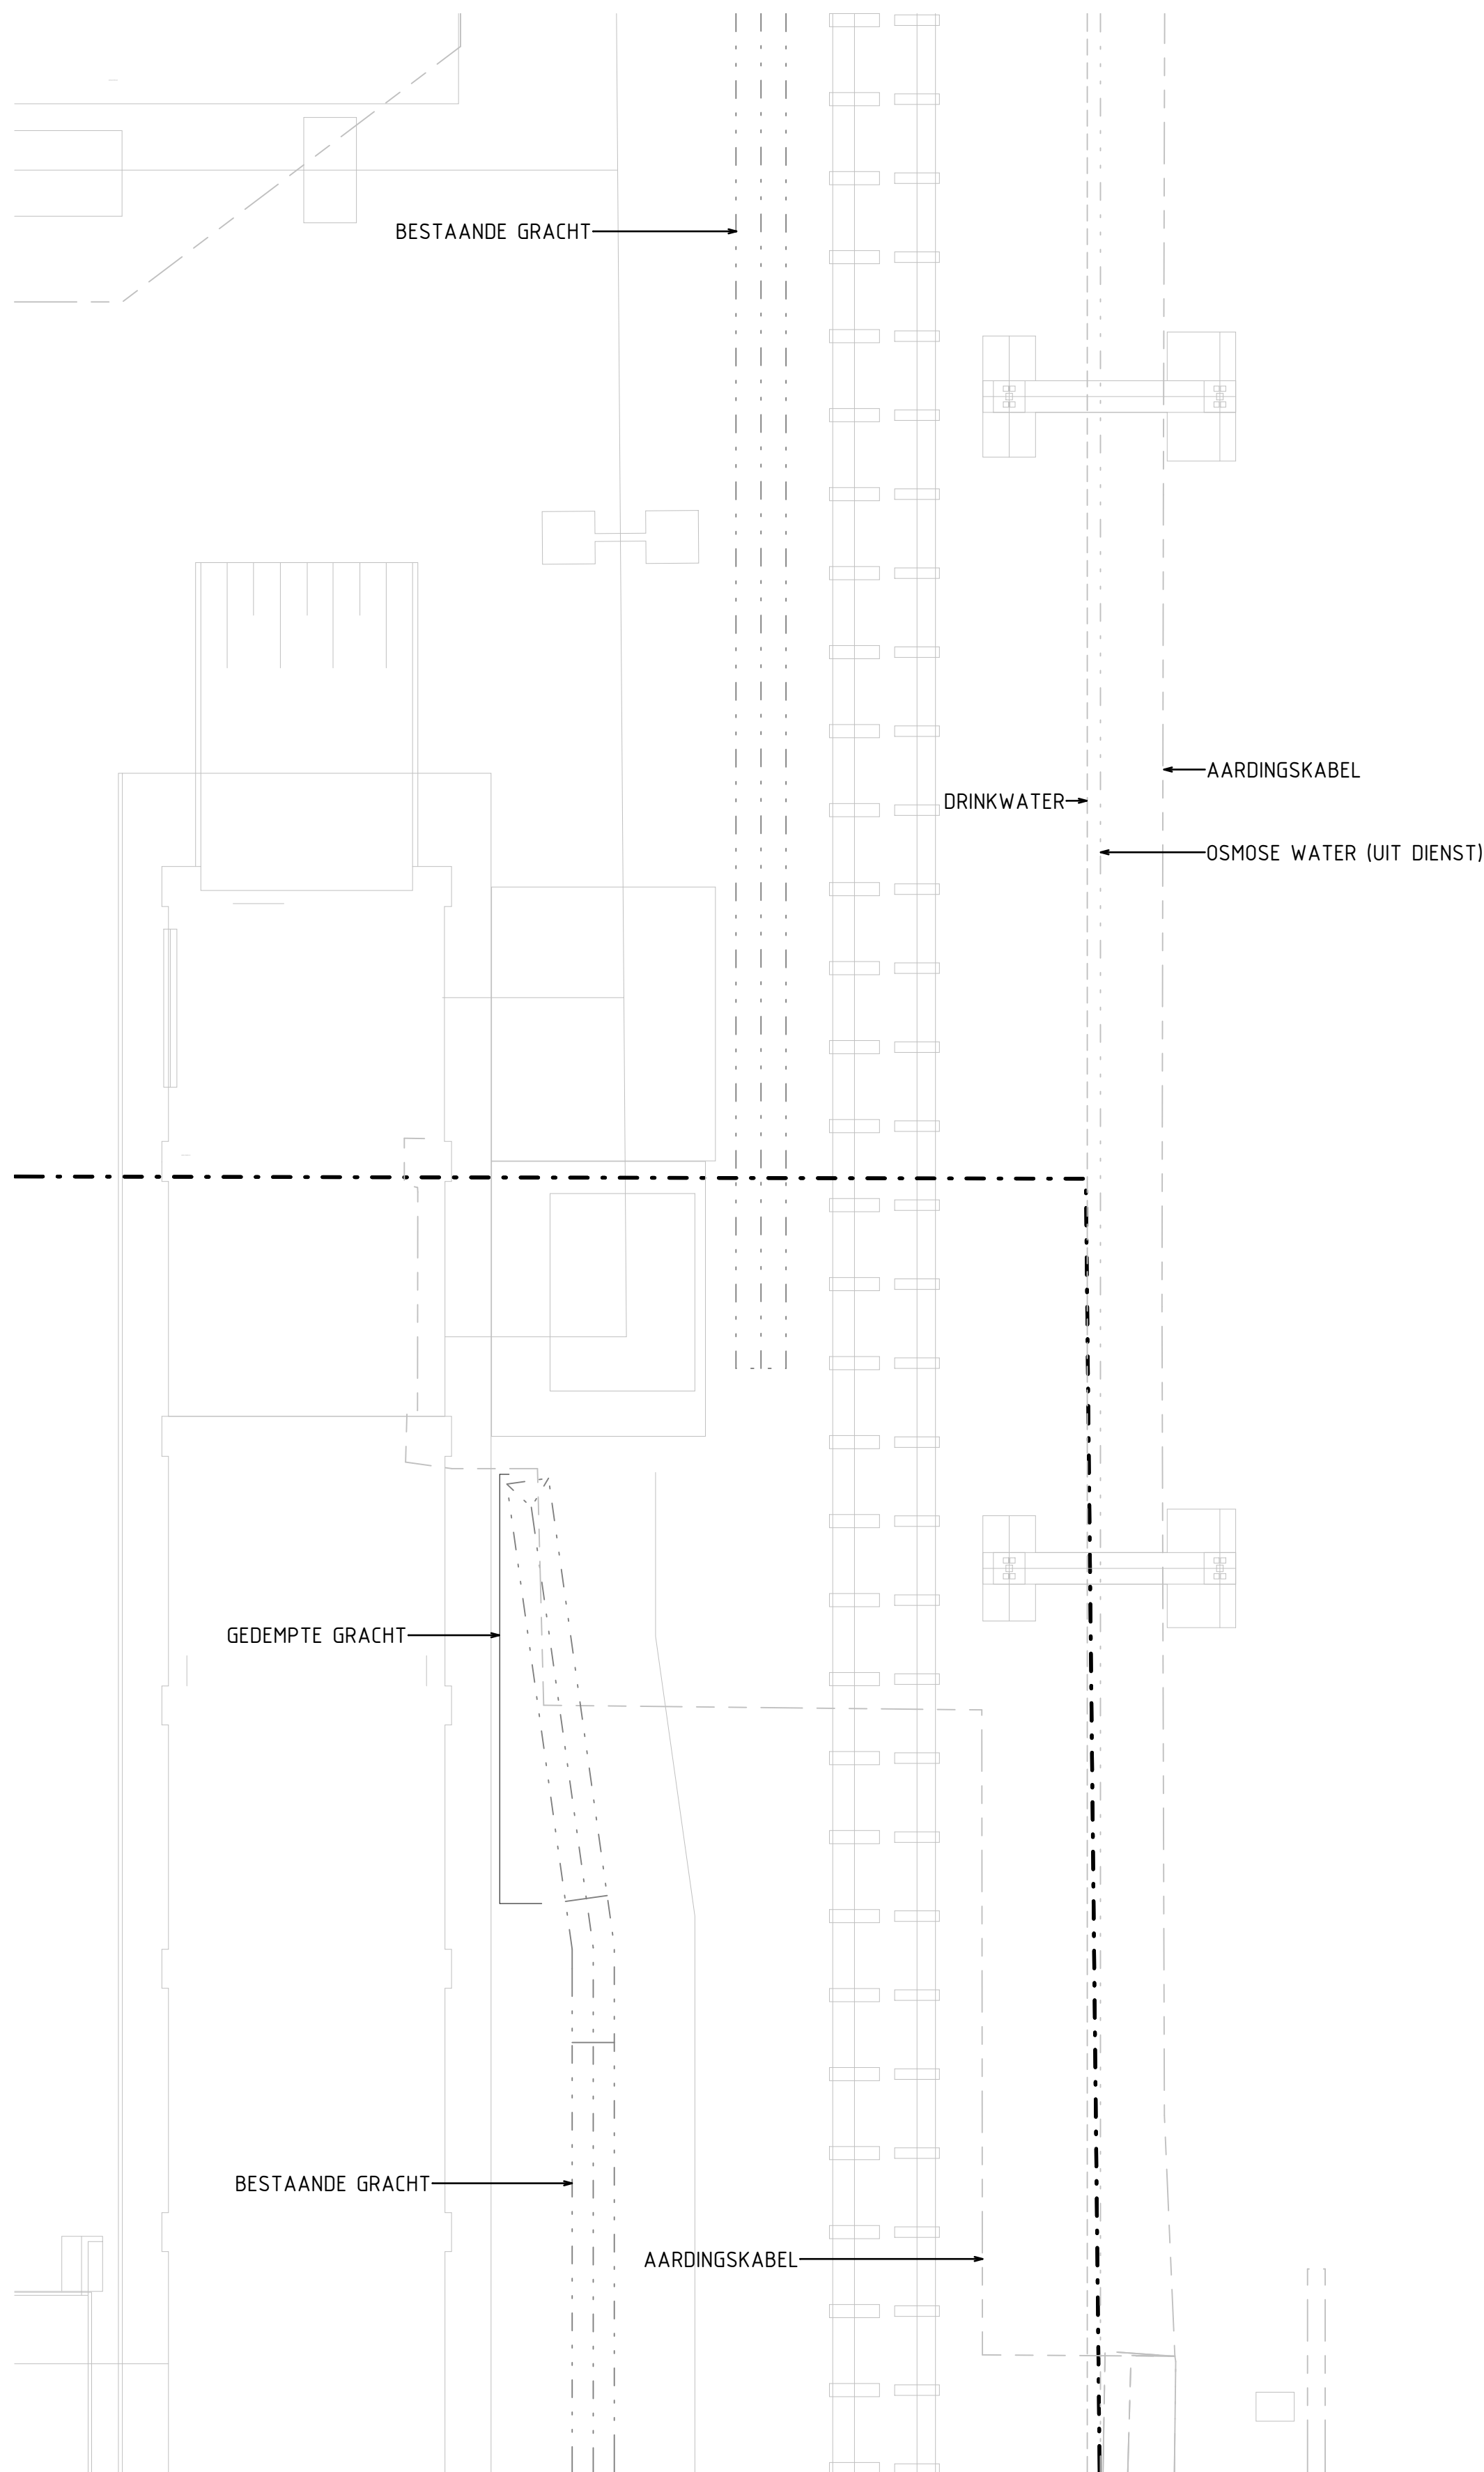


ArcelorMittal Biokool Funderings- en Rioleringsplan

Vergunde Toestand

1 : 200

REFERENTIEPEIL +0.000m = +8.500m T.A.W.

ALLE MATEN IN MM EN HOOGTEMATEN IN M, TENZIJ ANDERS VERMELD

