


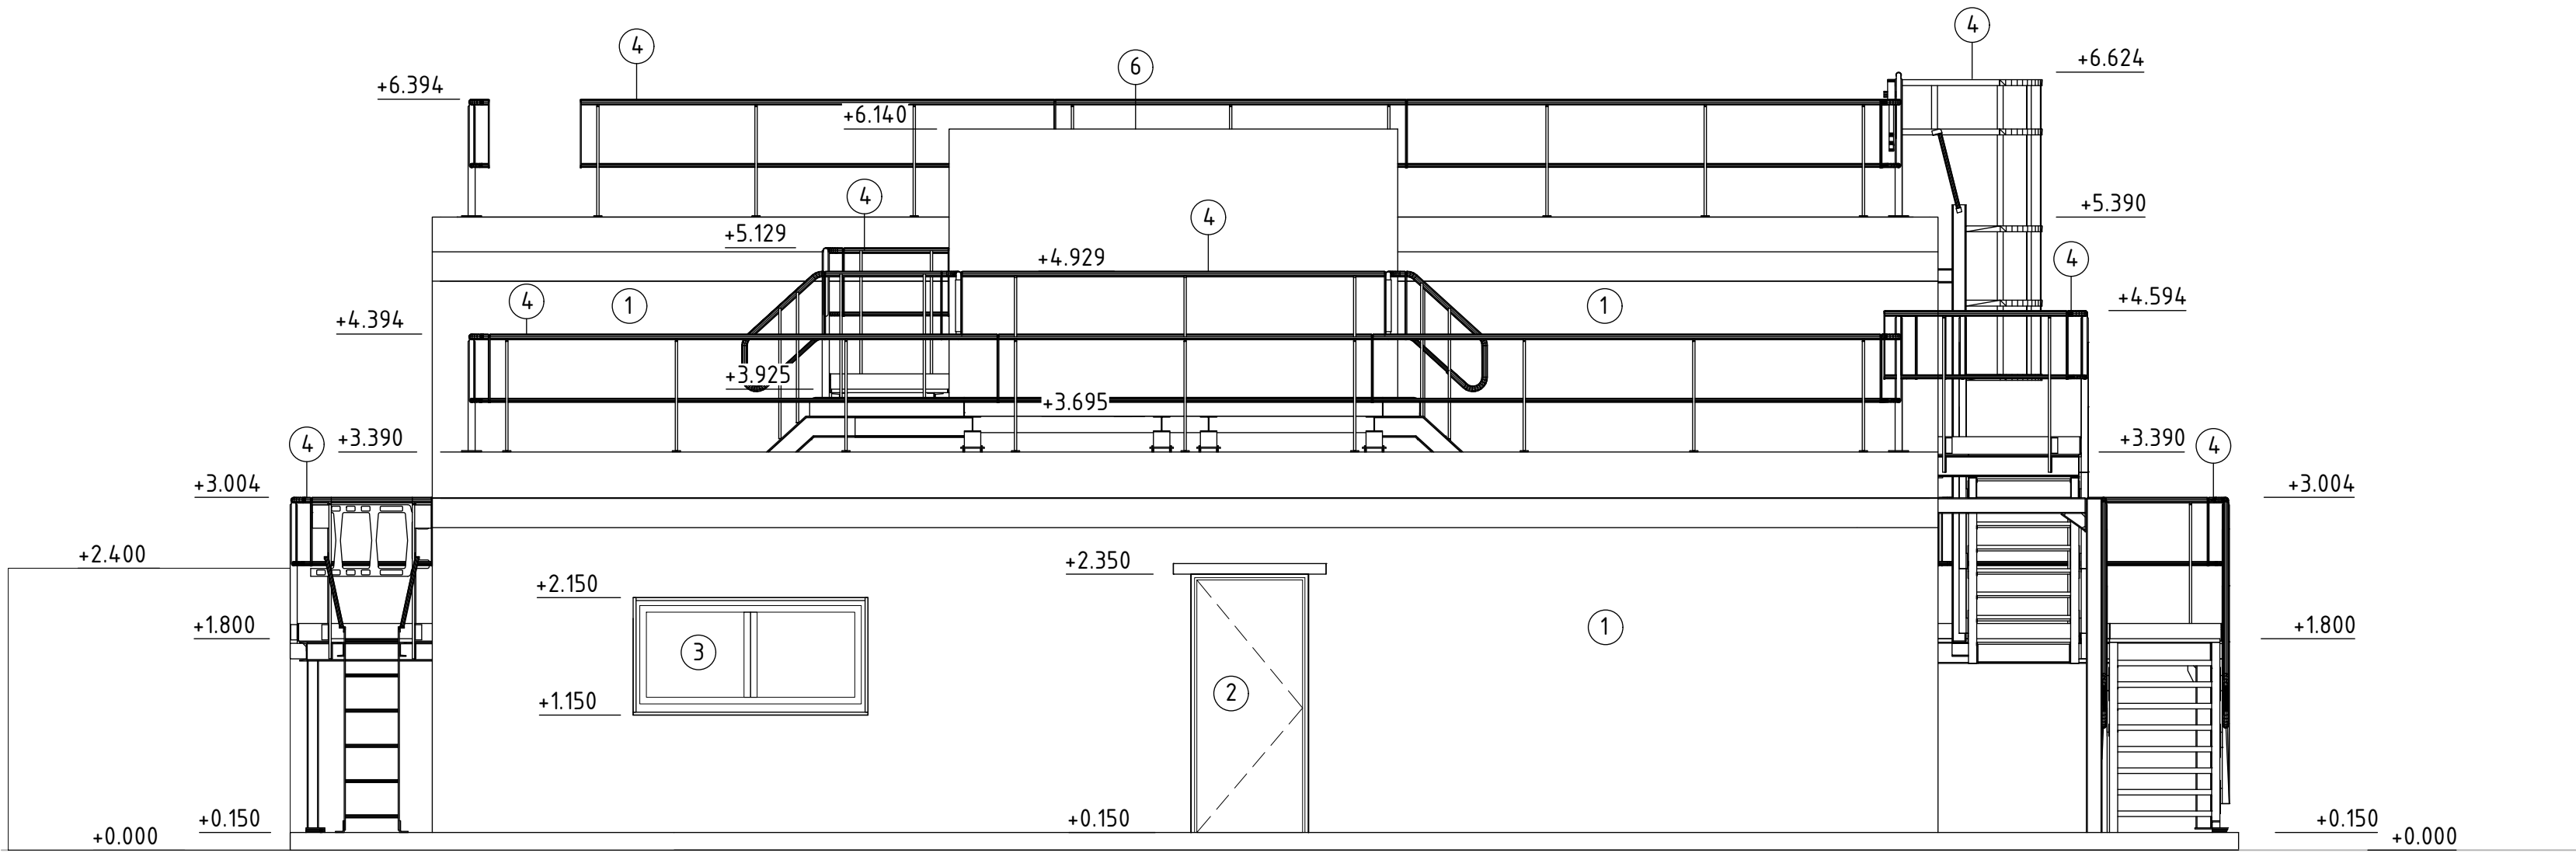

HANDELING: CONTAINER 2 GB1 (onderstation) BESTAANDE GRINDVERHARDING