


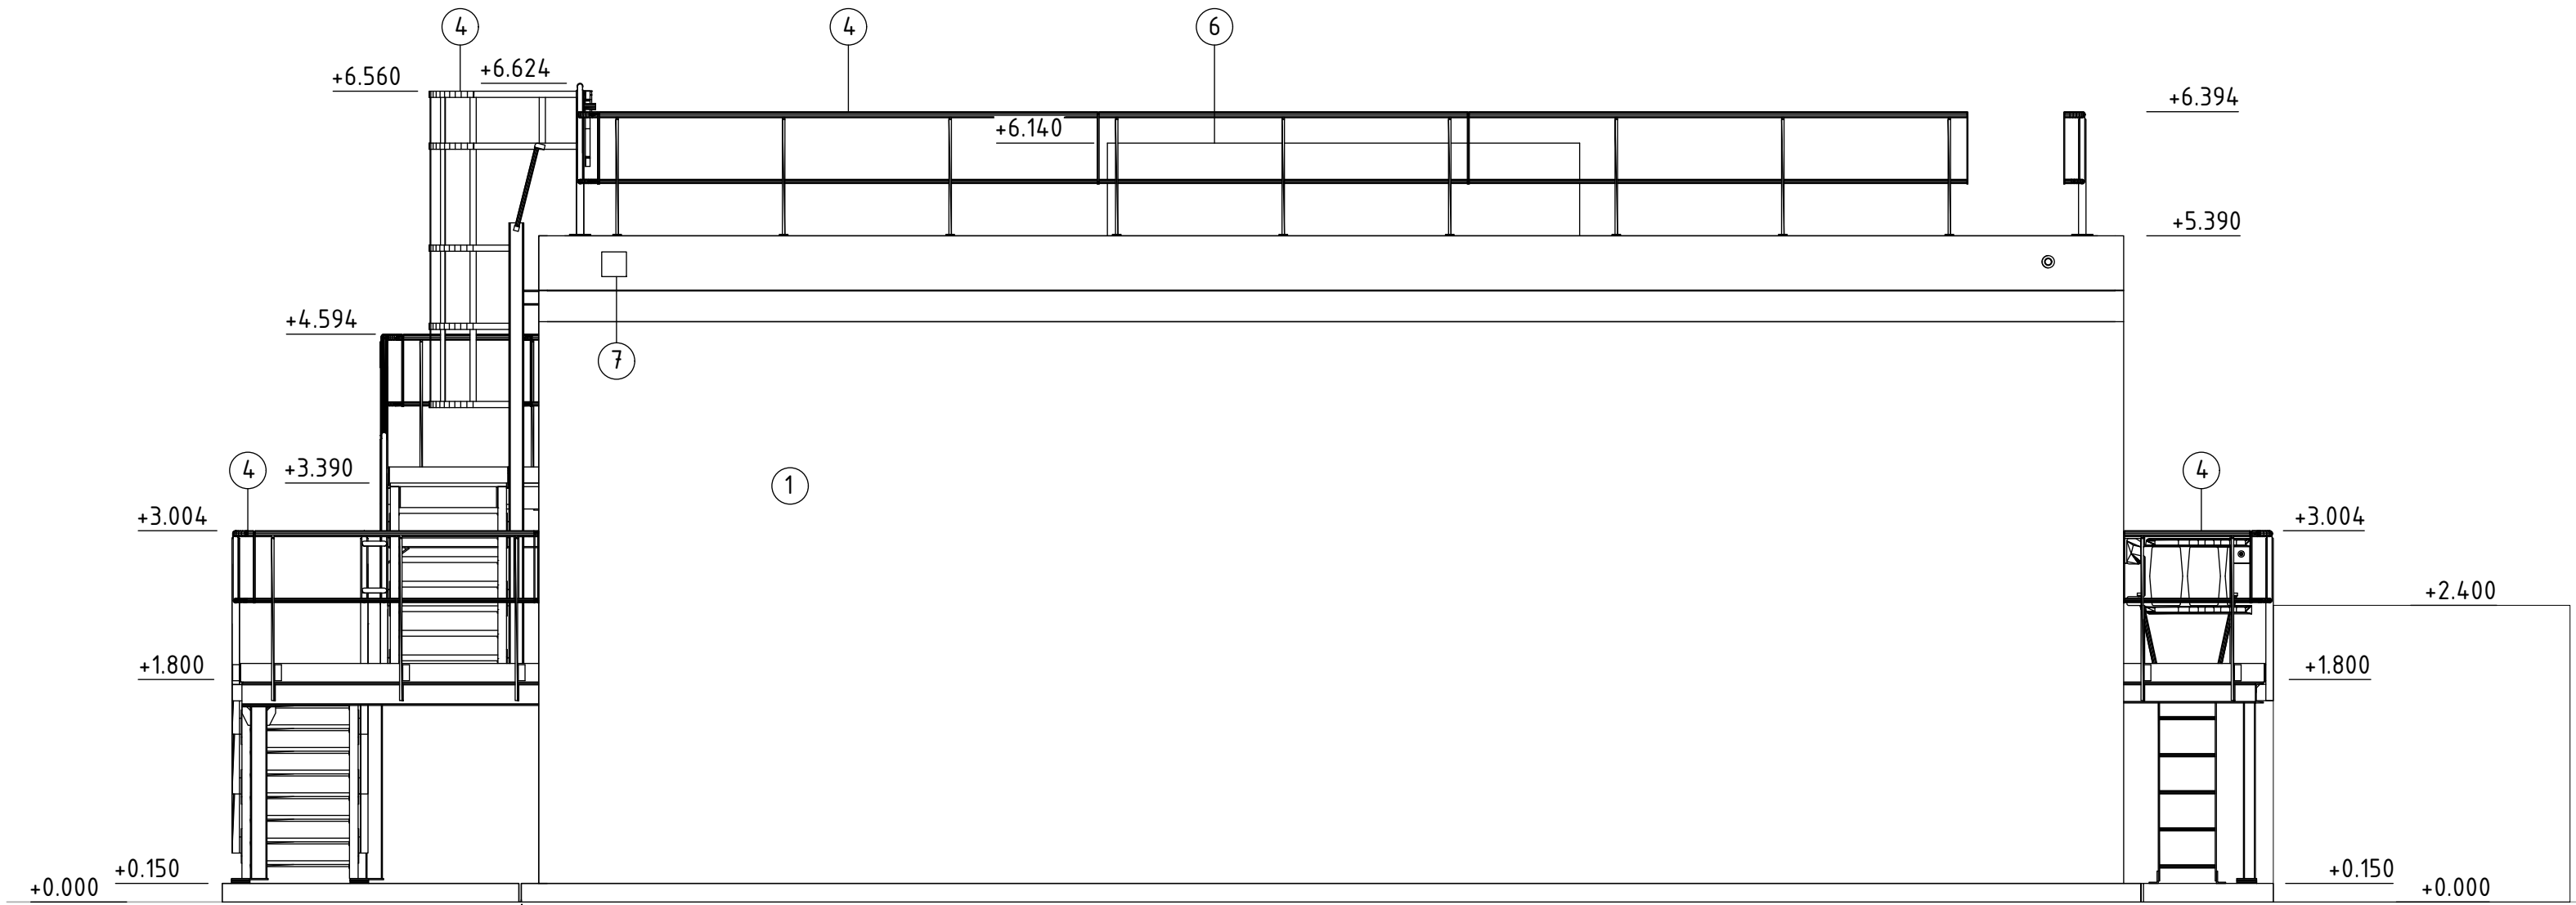

BESTAANDE
GRINDVERHARDING

GB1 (onderstation)

HANDELING: CONTAINER 2

