


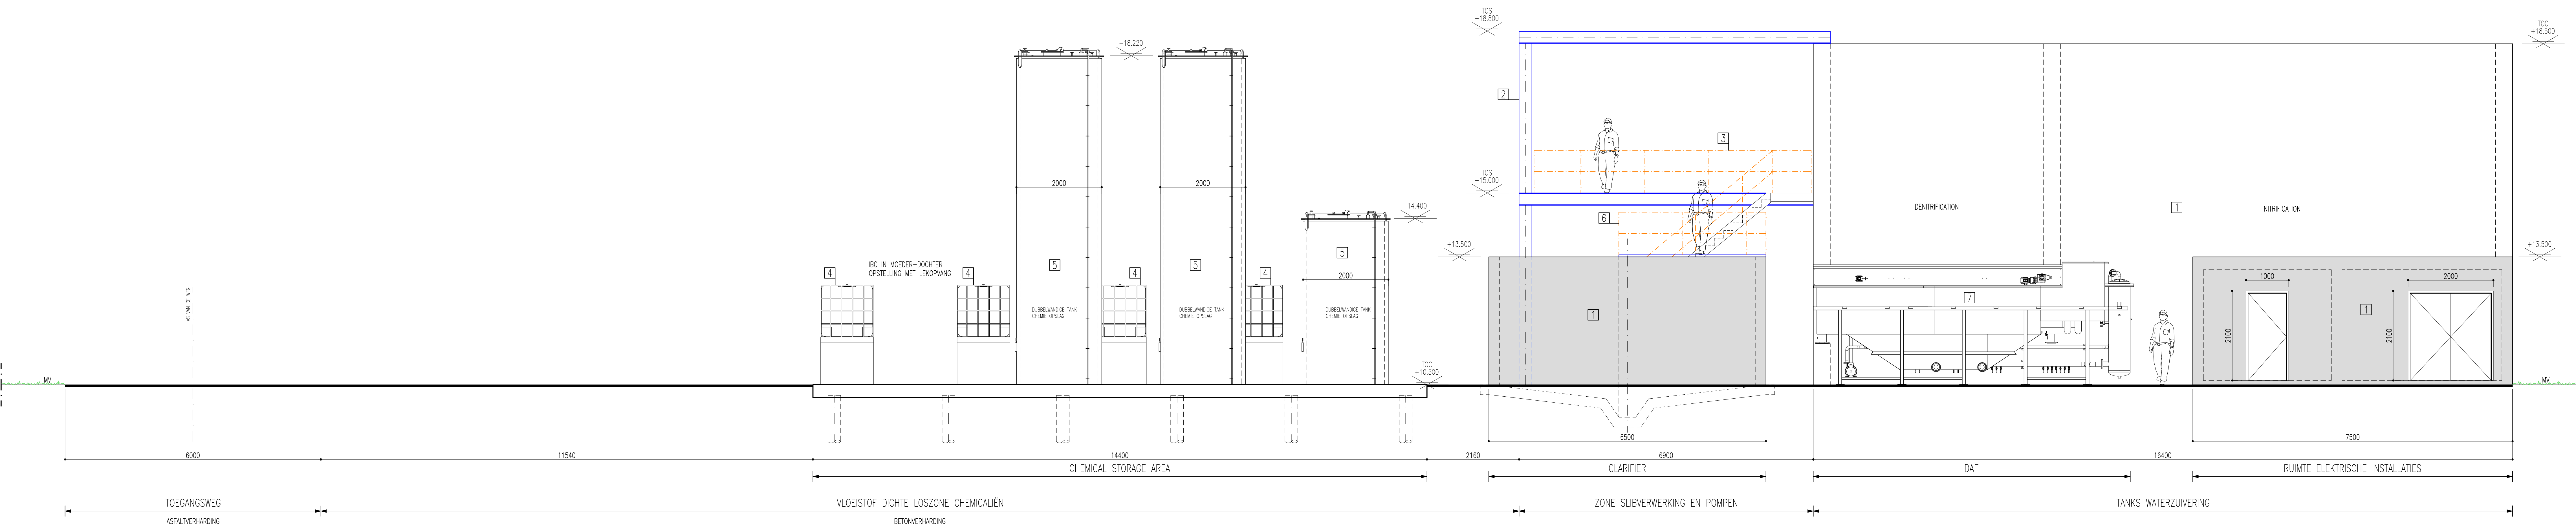

B.3

BUITENAANZICHT 3

SCHAAAL 1/50

2m

10m