


Maataanduidingen in centimeter

Referentiepeil in T.A.W.

BA_KANTOOR_P_N_01_Funderings+Riolering

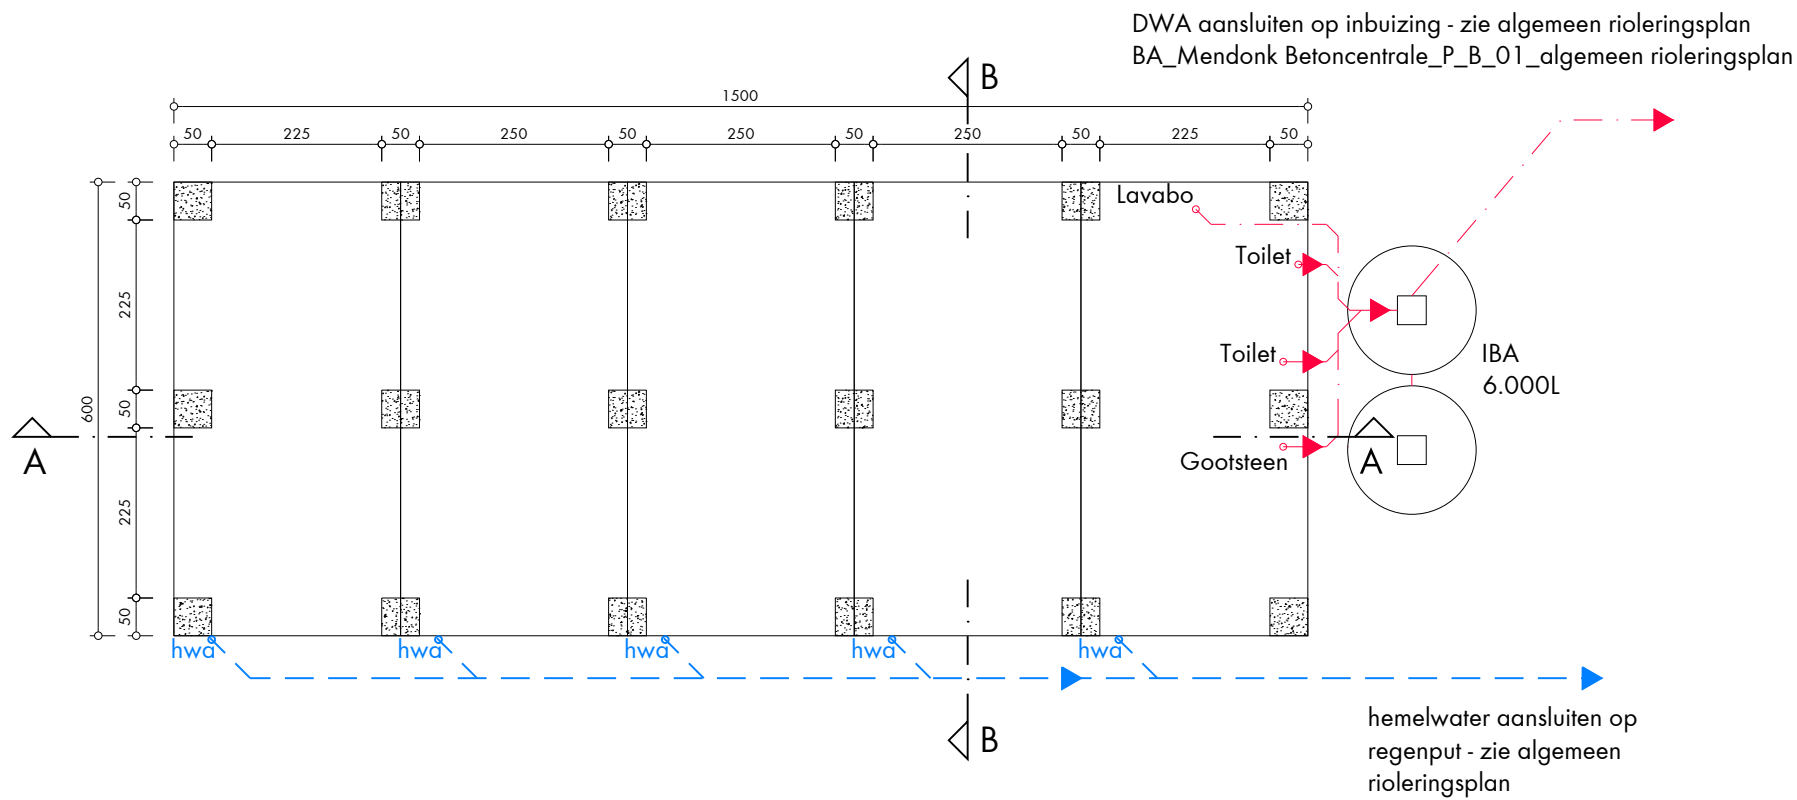