
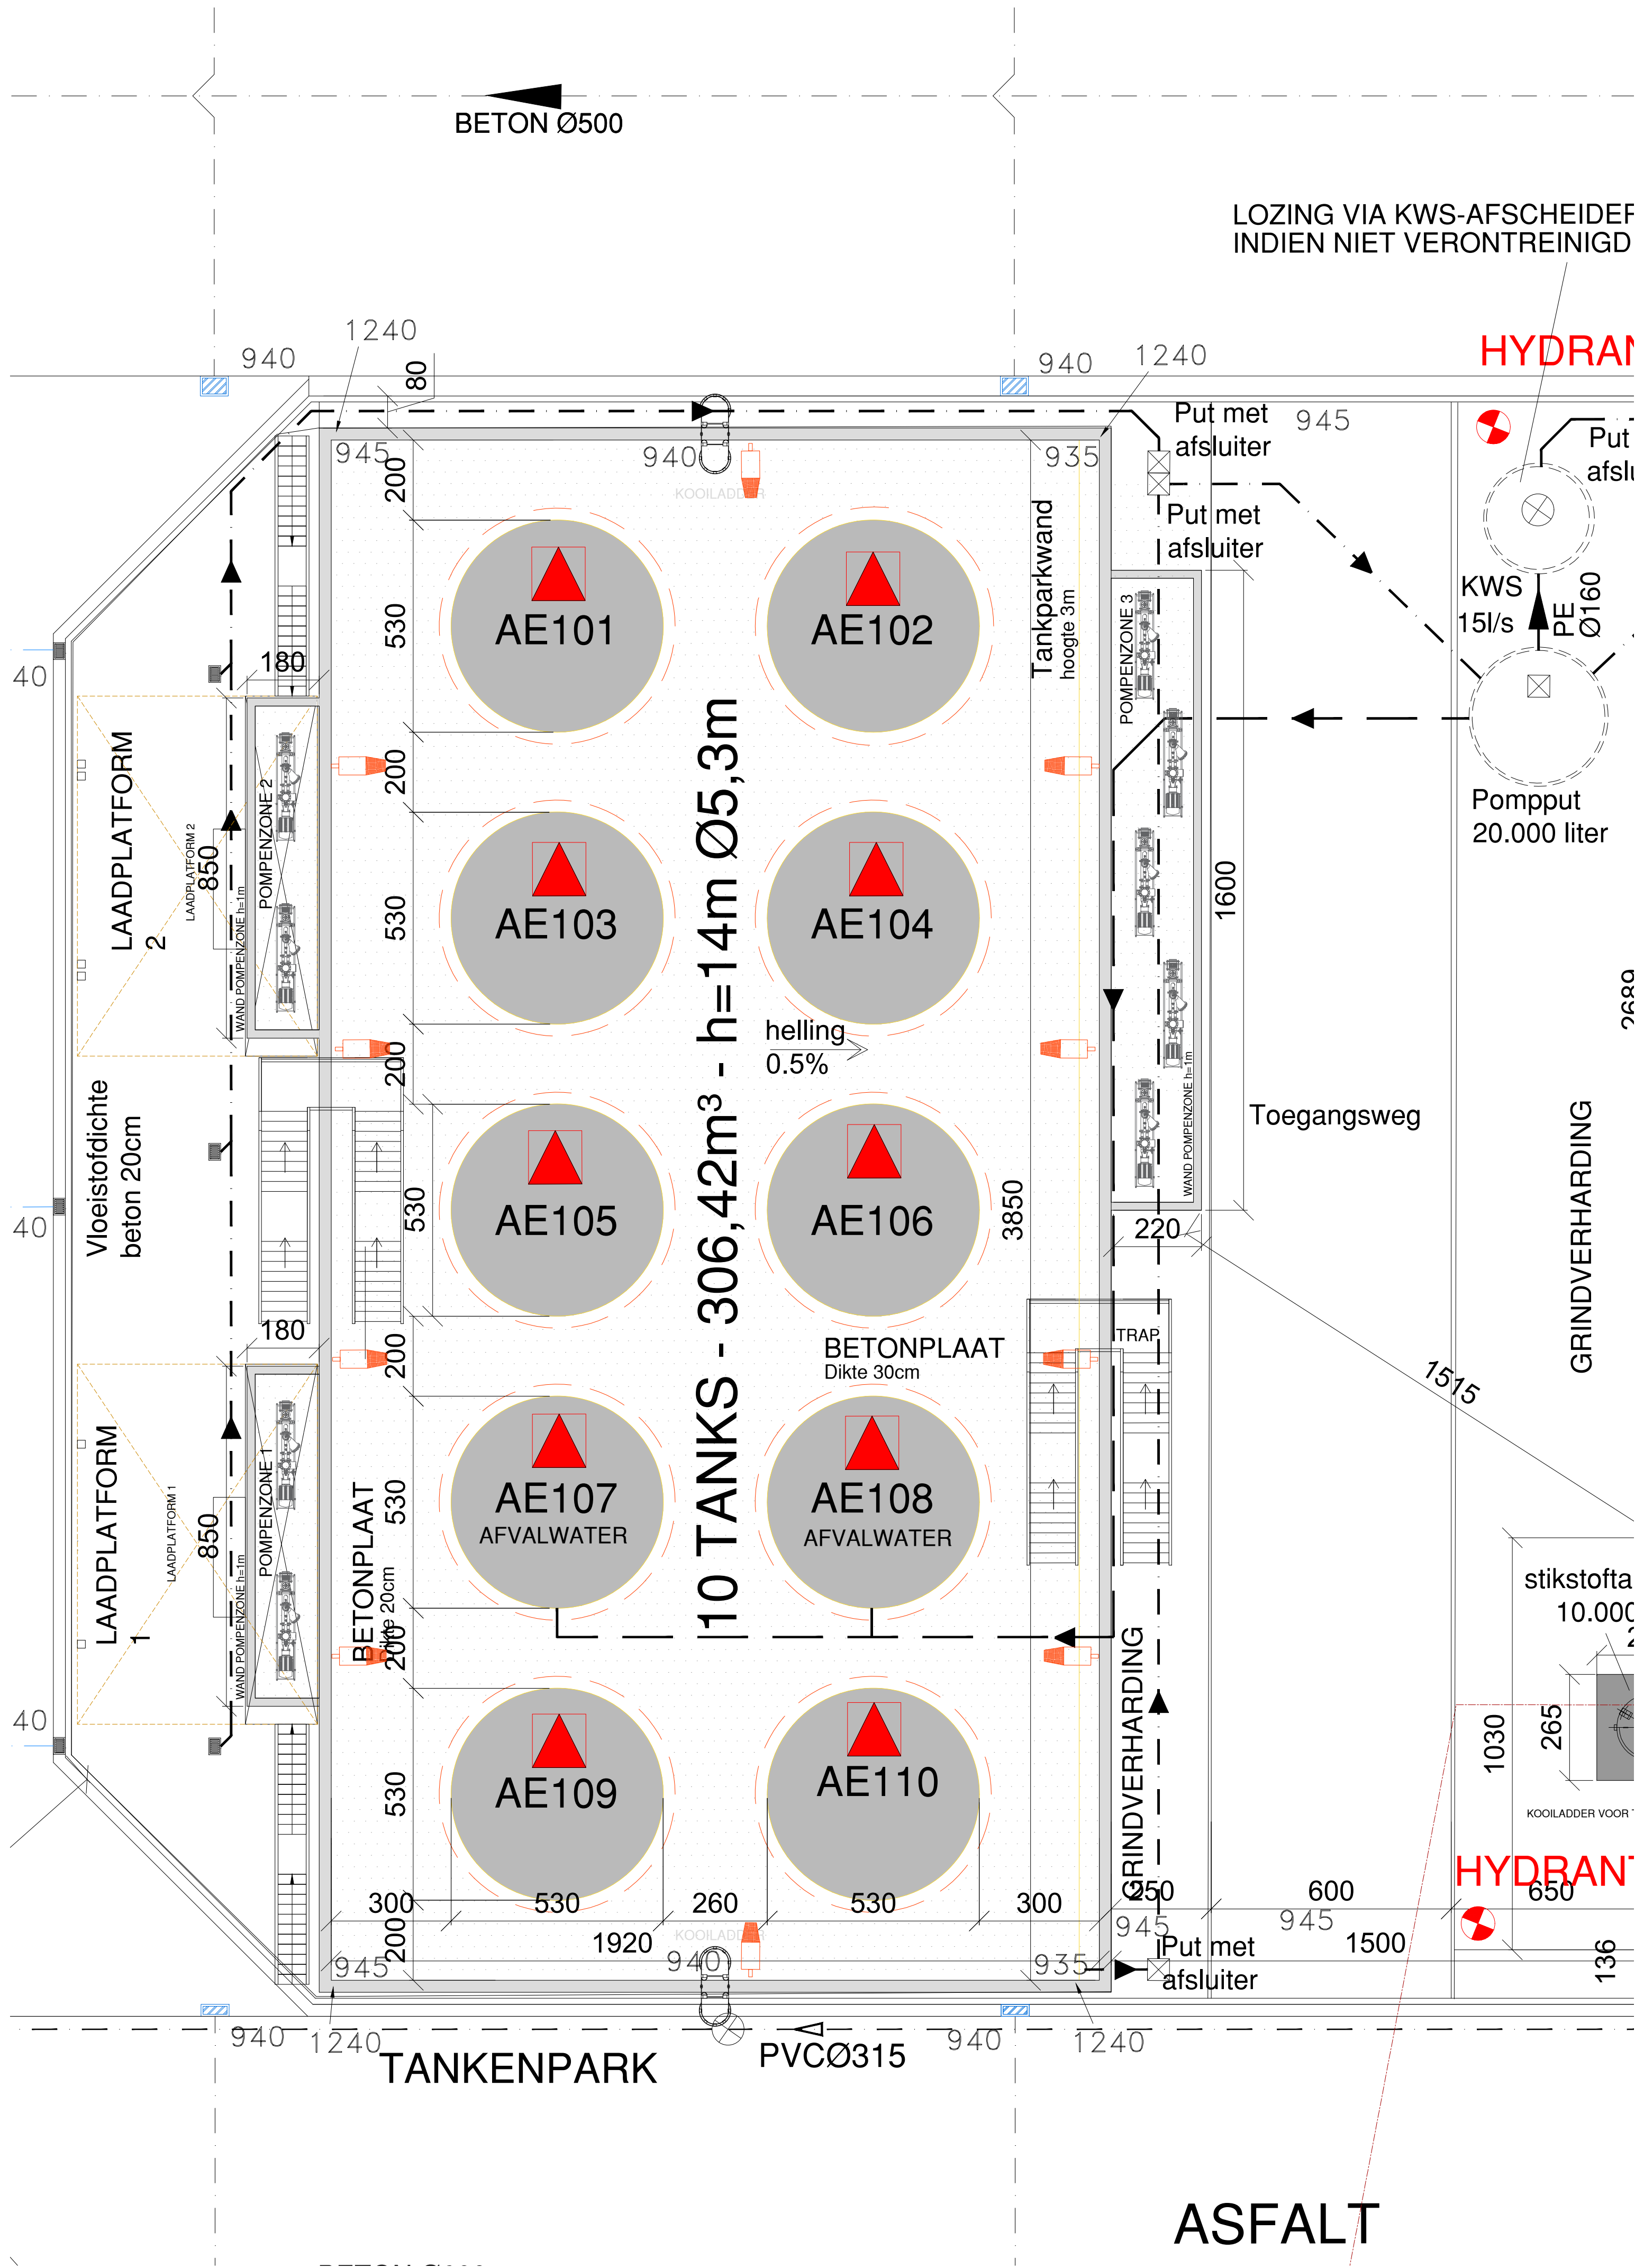


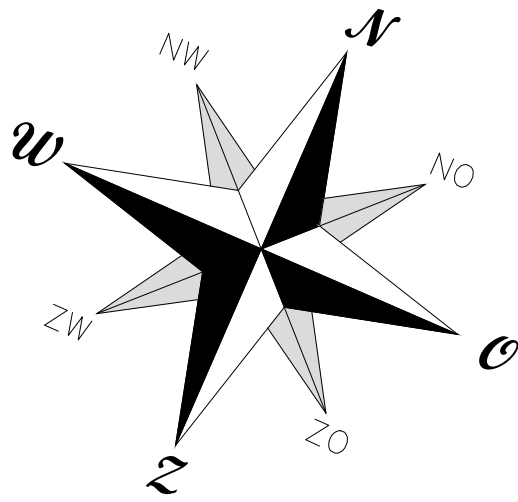

0 2 4 6 8 10m

schaal: 1/100

BA_Tankenpark Aether + laadplatform vrachtwagens_PB_N_01