


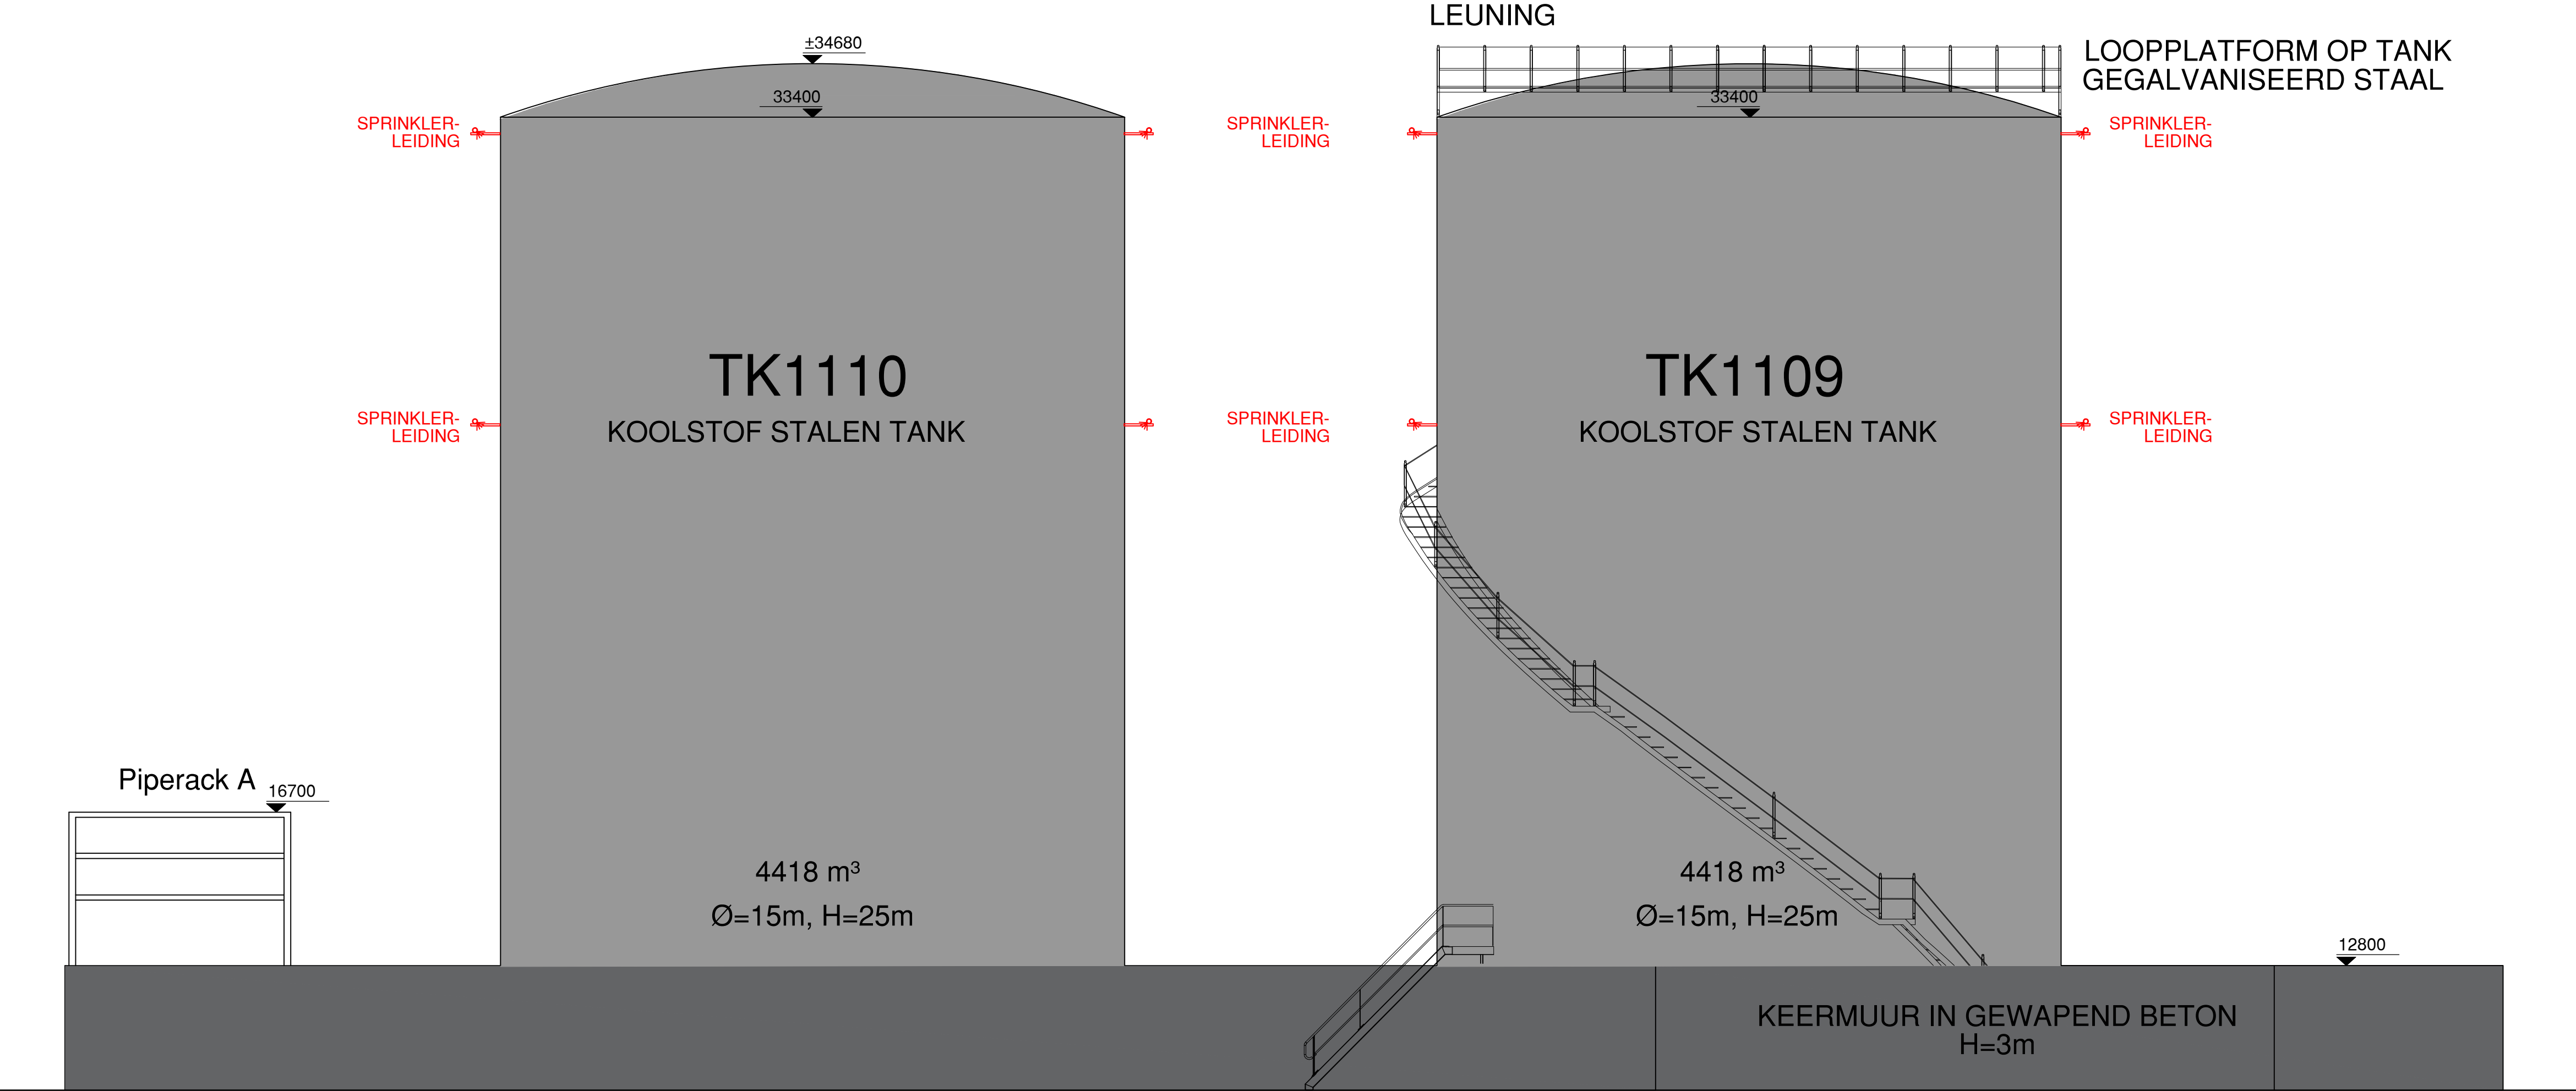

Aanzicht zuid

0 2 4 6 8 10m

schaal: 1/100

BA\_Tankenpark M\_BB\_N\_03