


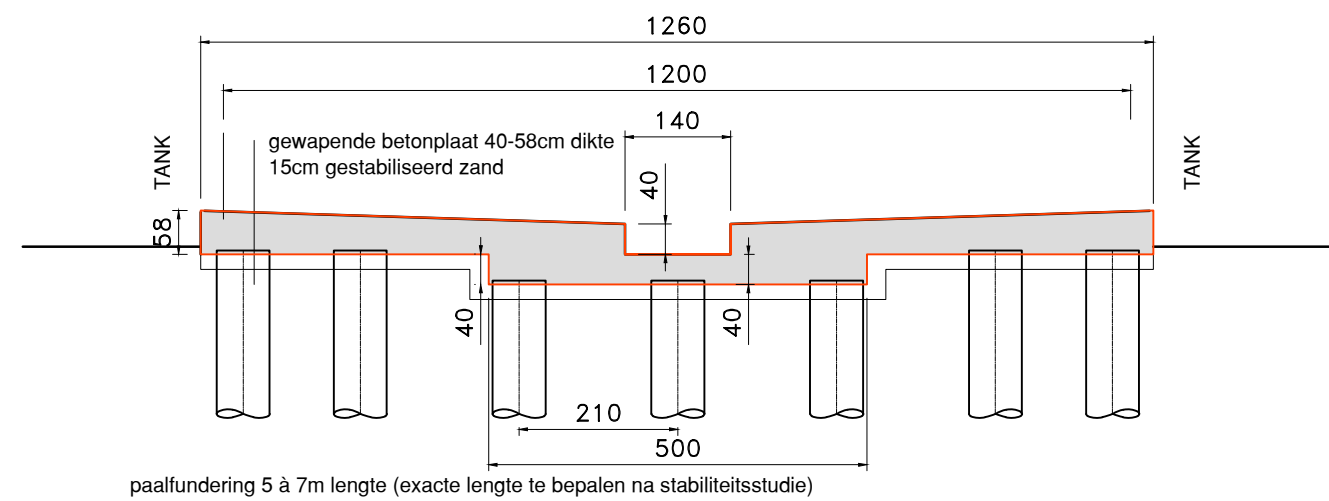

SNEDE A-A



schaal: 1/100

BA_Tankenpark O_D_N_02