


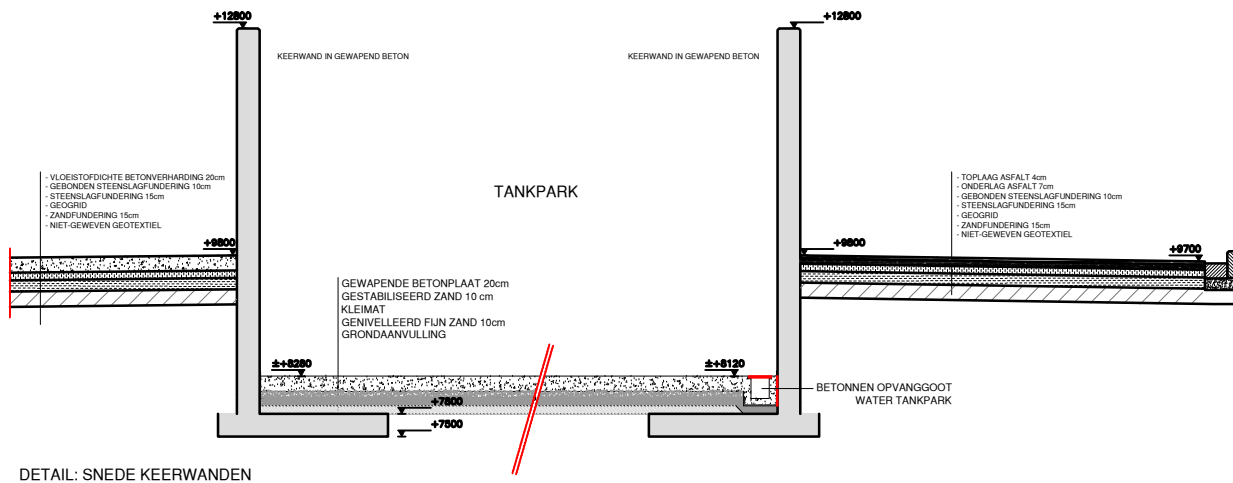

schaal: 1/100

BA_Tankenparken_S_N_01