


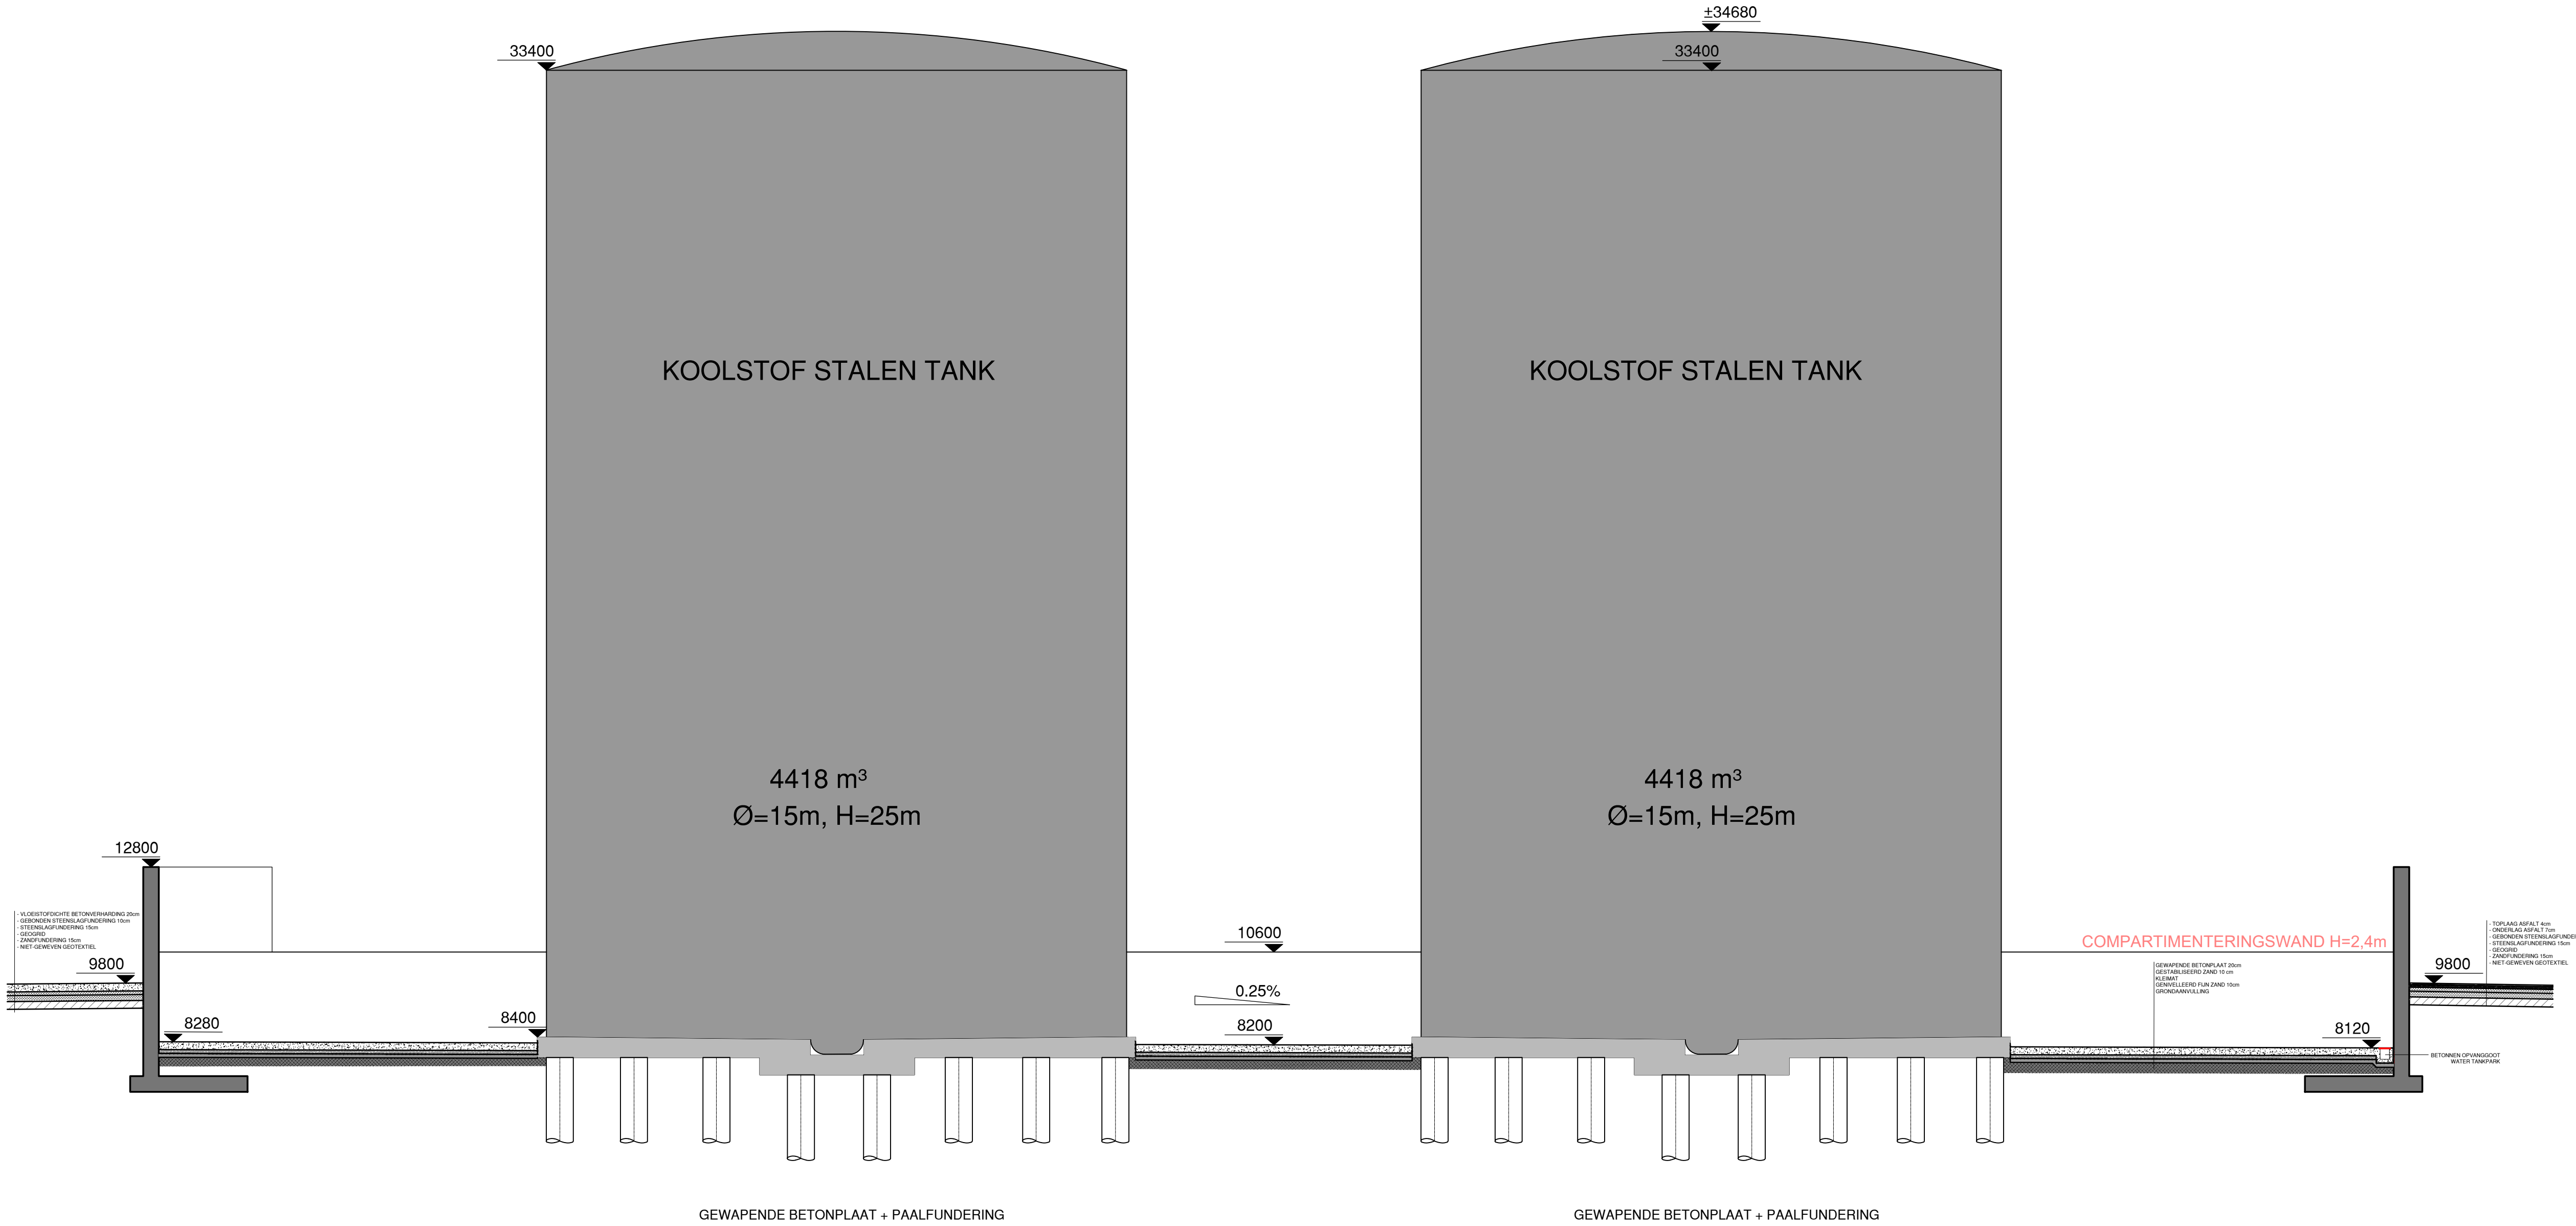

schaal: 1/100

BA_Tankenpark M_S_N_01