


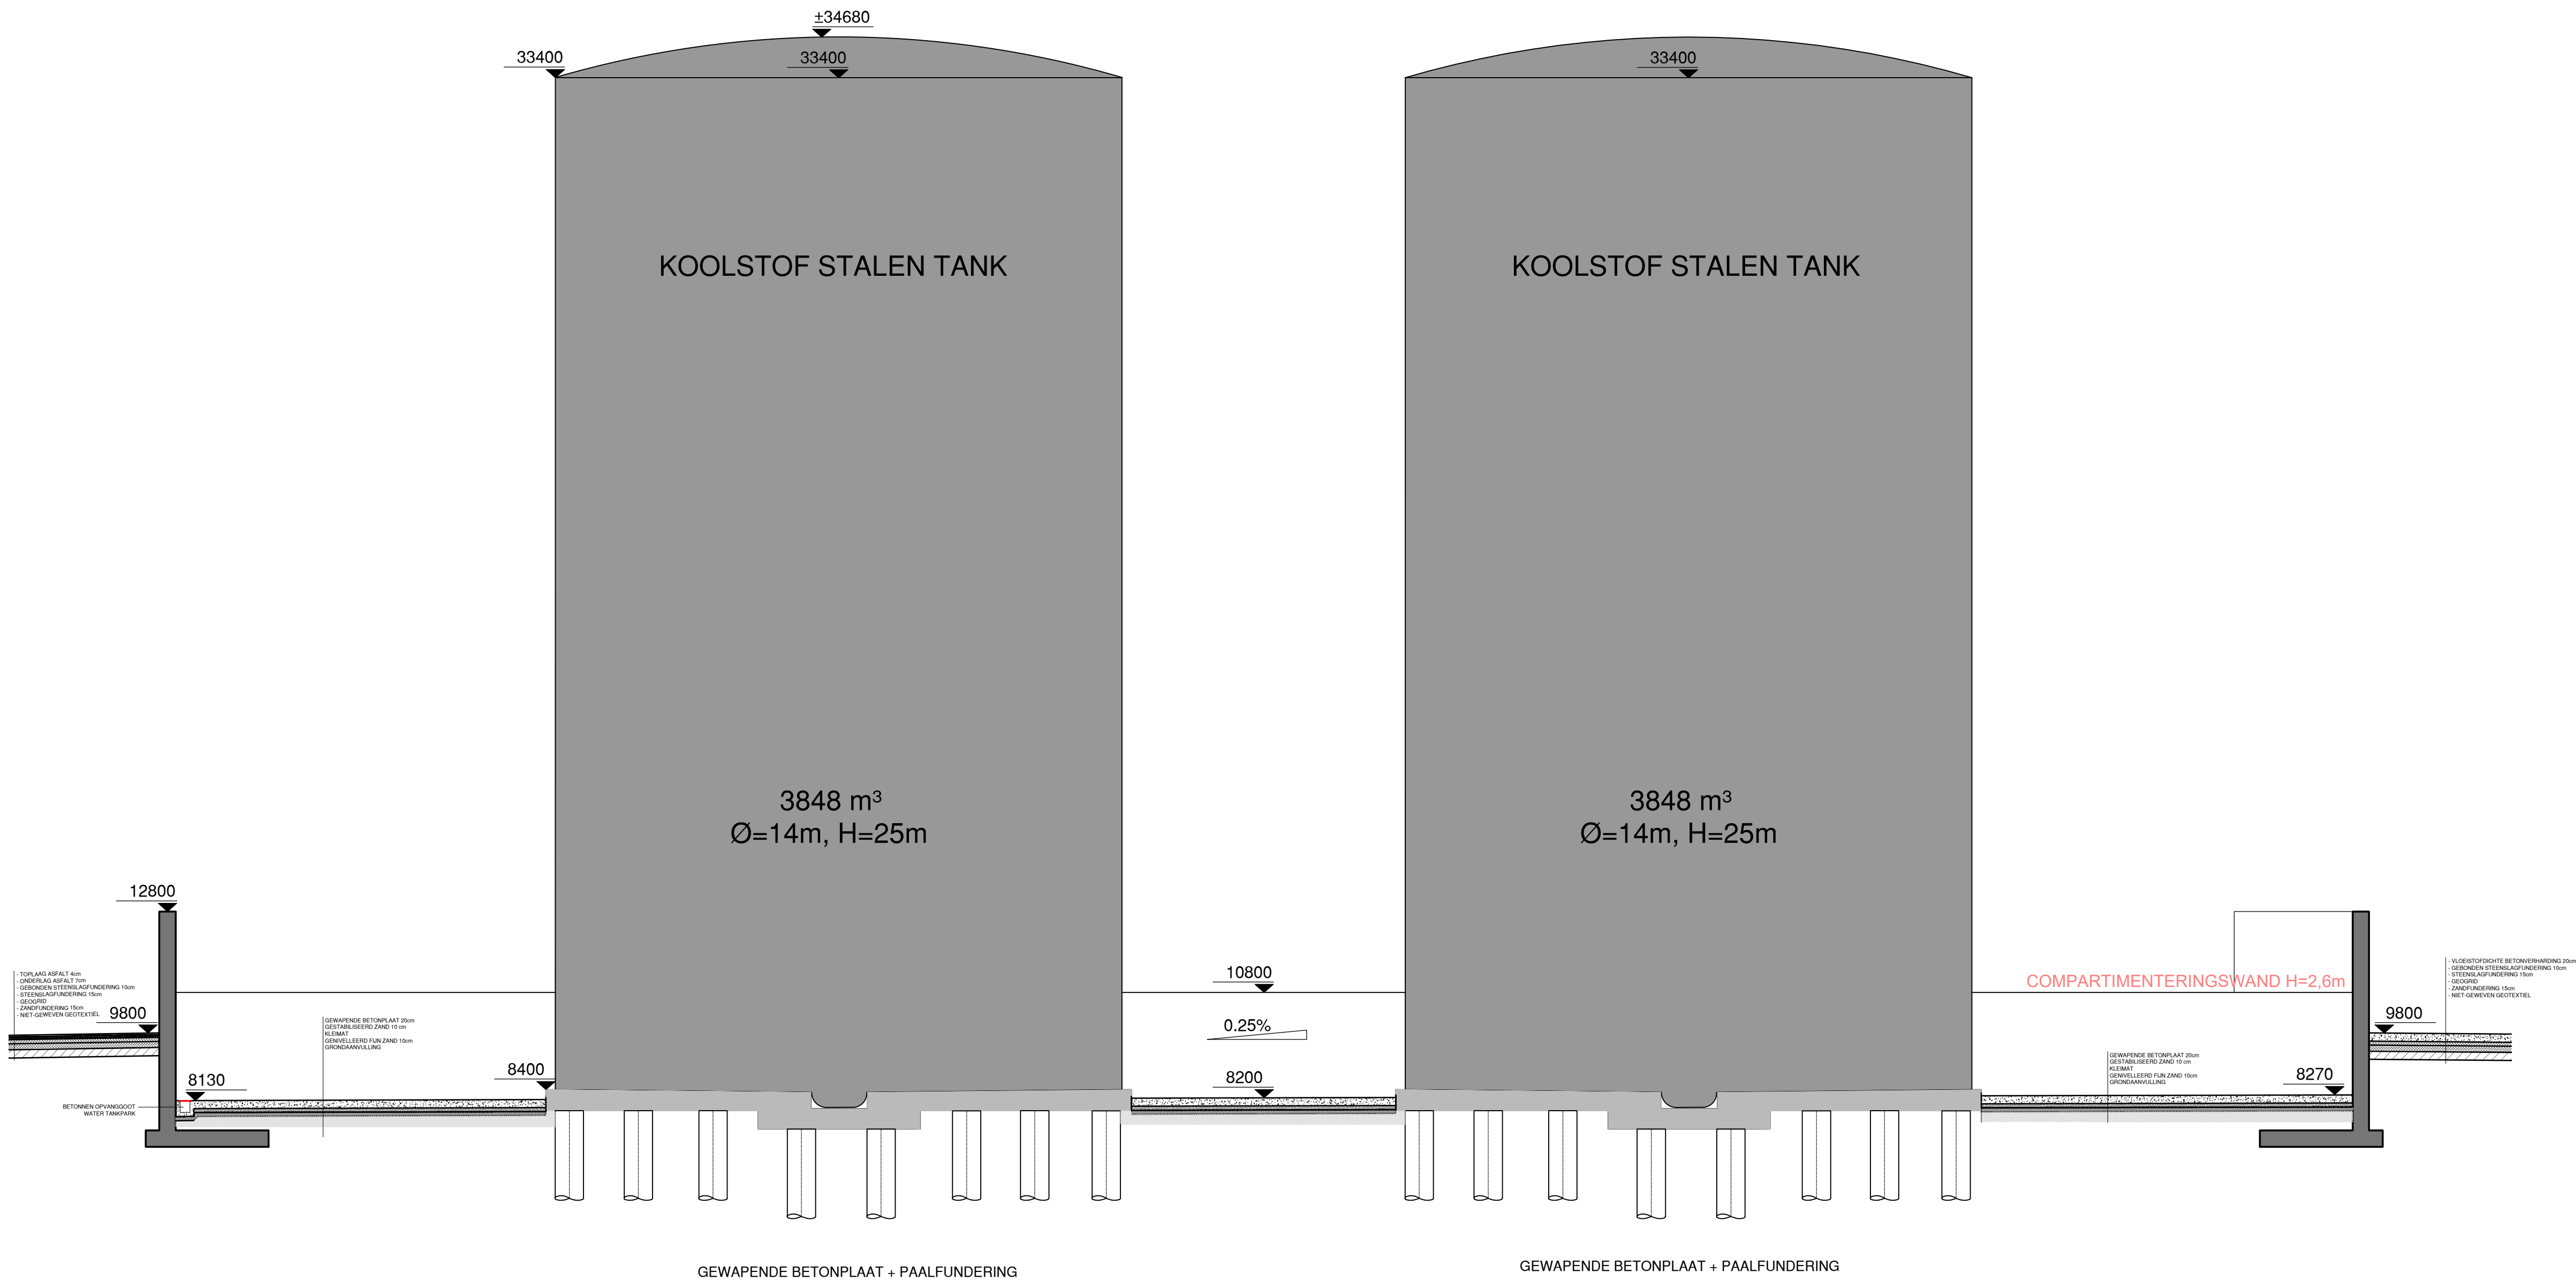

schaal: 1/100

BA_Tankenpark N_S_N_01