


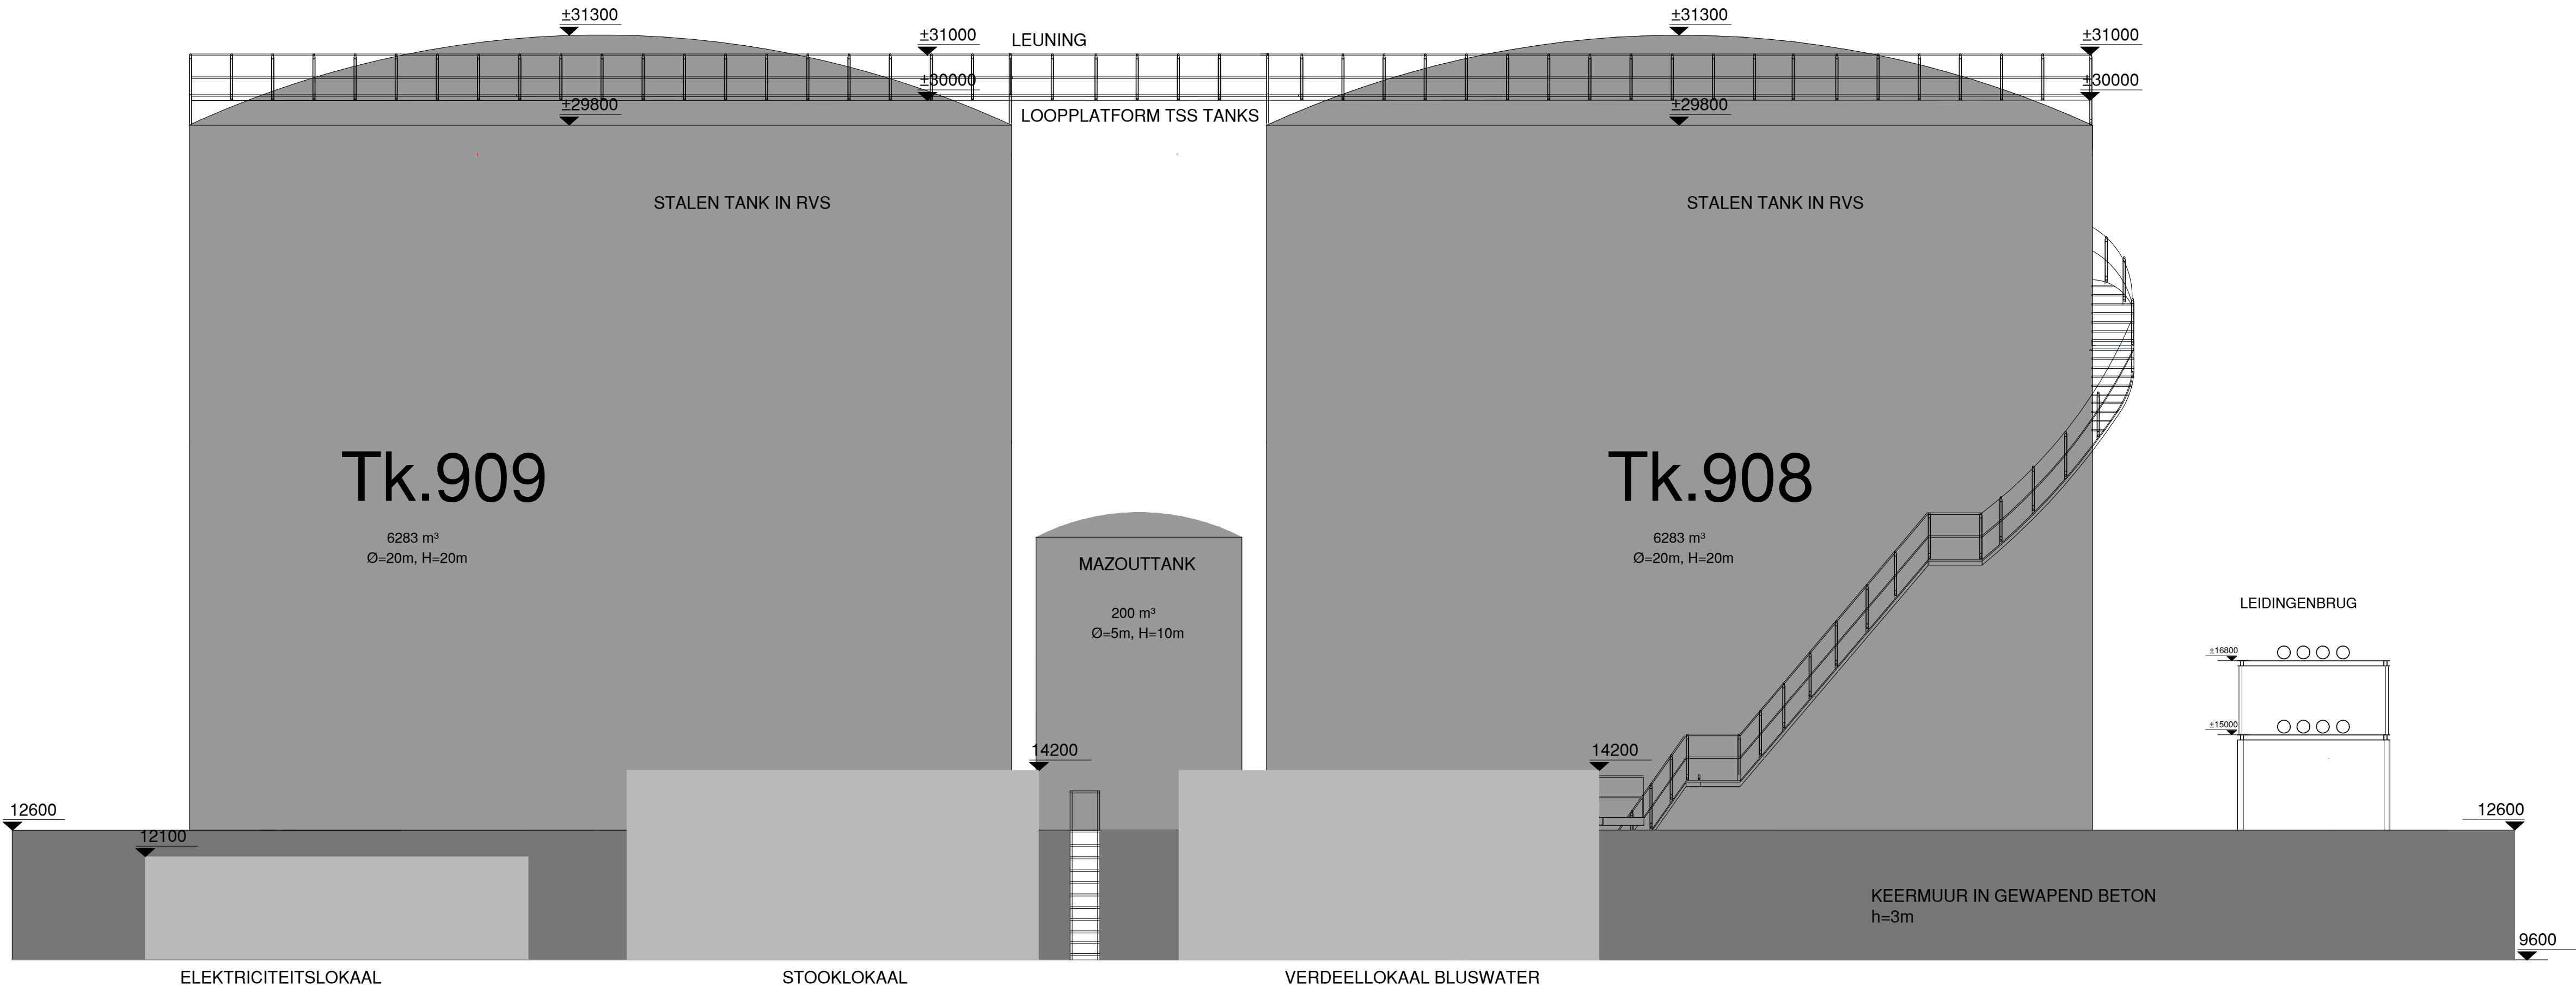

0 2 4 6 8 10m

schaal: 1/100

BA_Tankpark J_G_V_02