


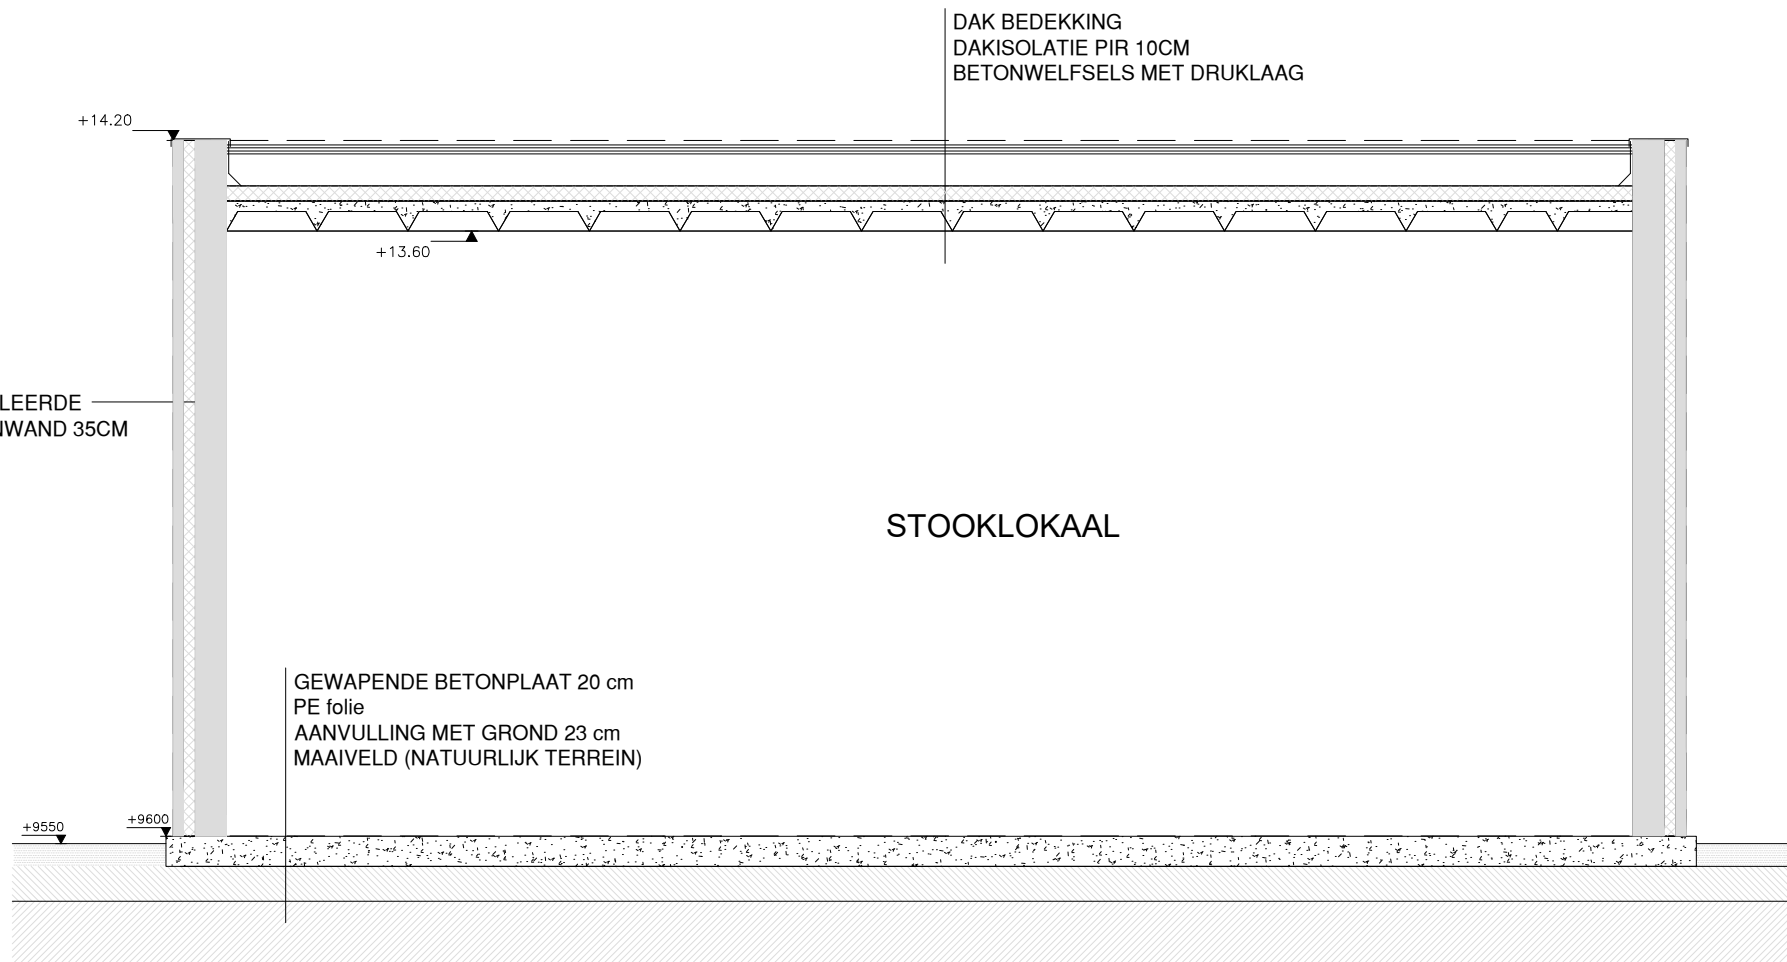

schaal: 1/50

BA_STOOKLOKAAL_S_V_01