


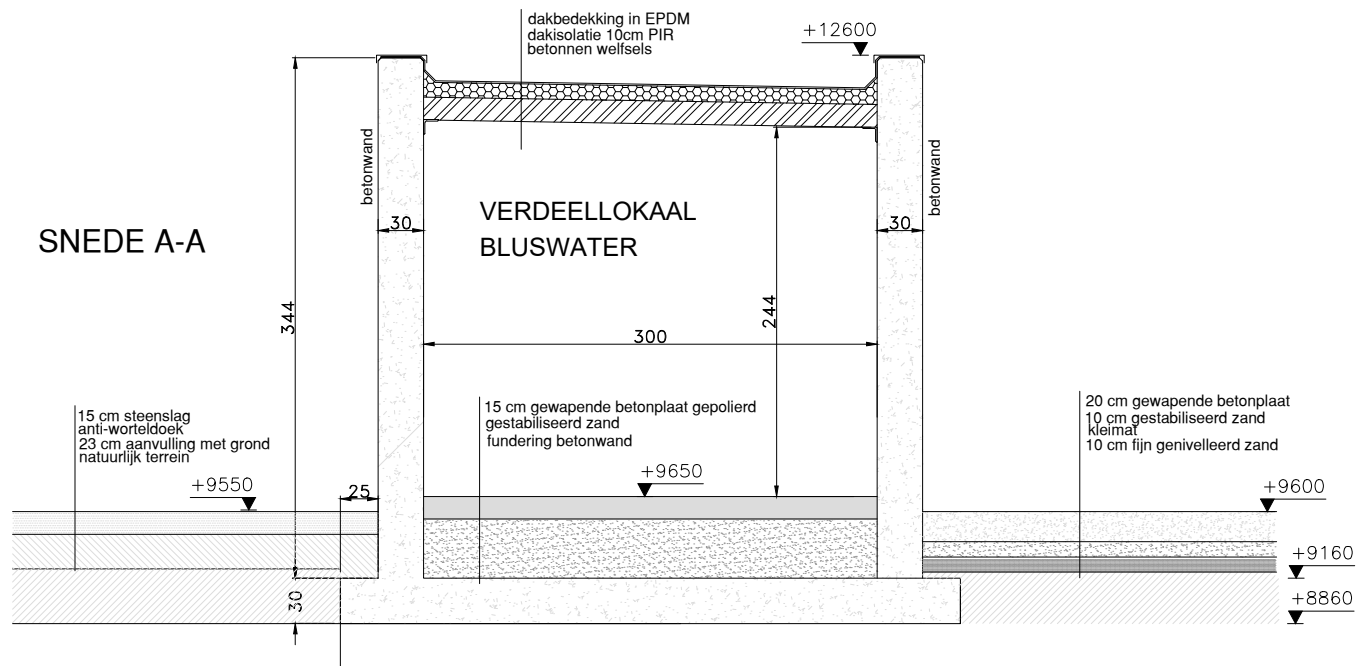

schaal: 1/50

BA_LOKALEN 1_S_N_01