


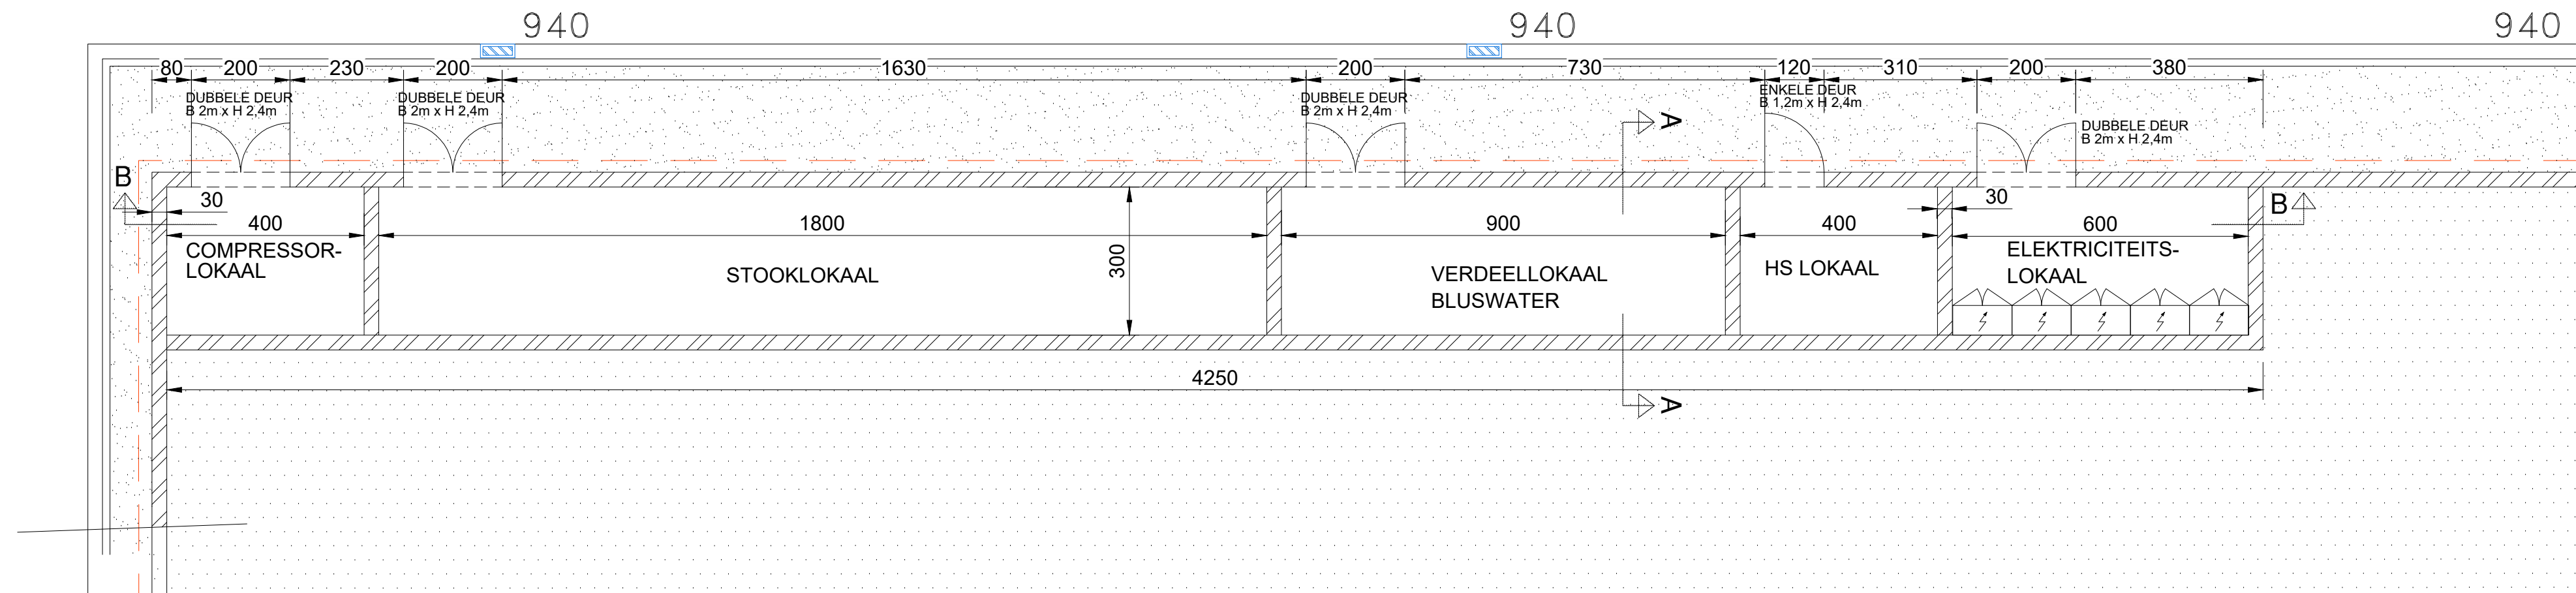

schaal: 1/100

BA_LOKALEN 1_P_N_01