


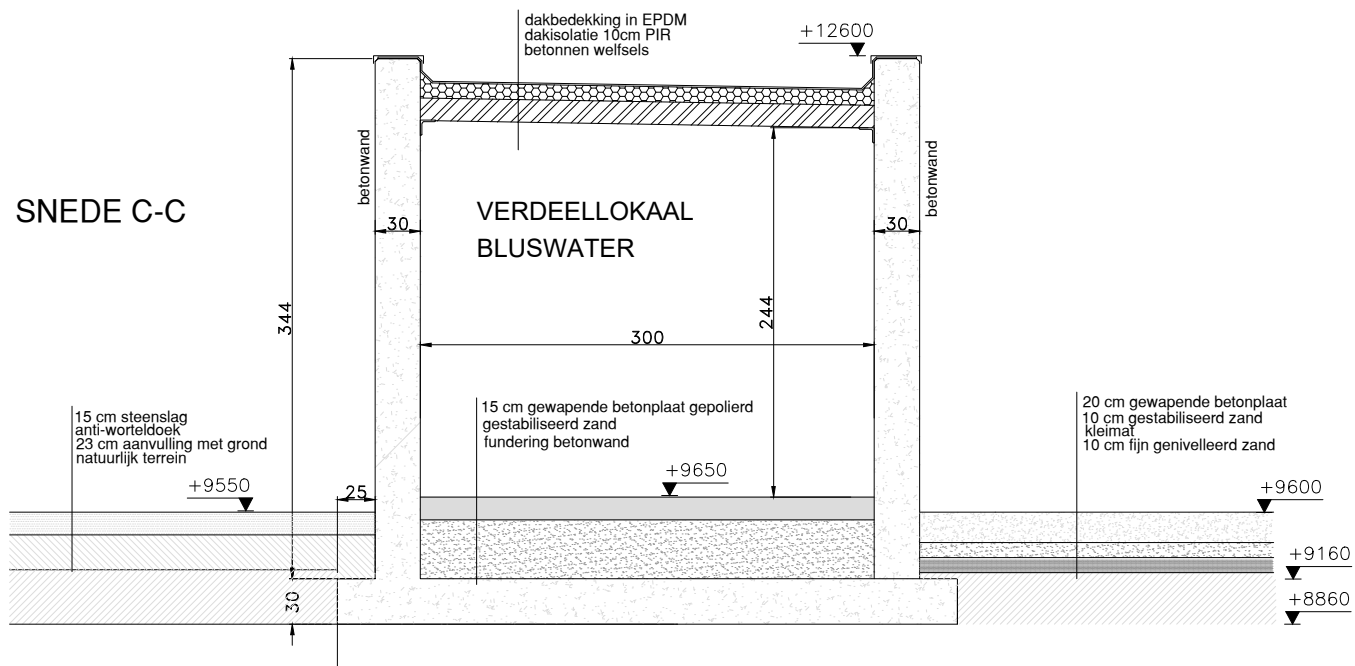

schaal: 1/50

BA_LOKALEN 2_SB_N_01