


940

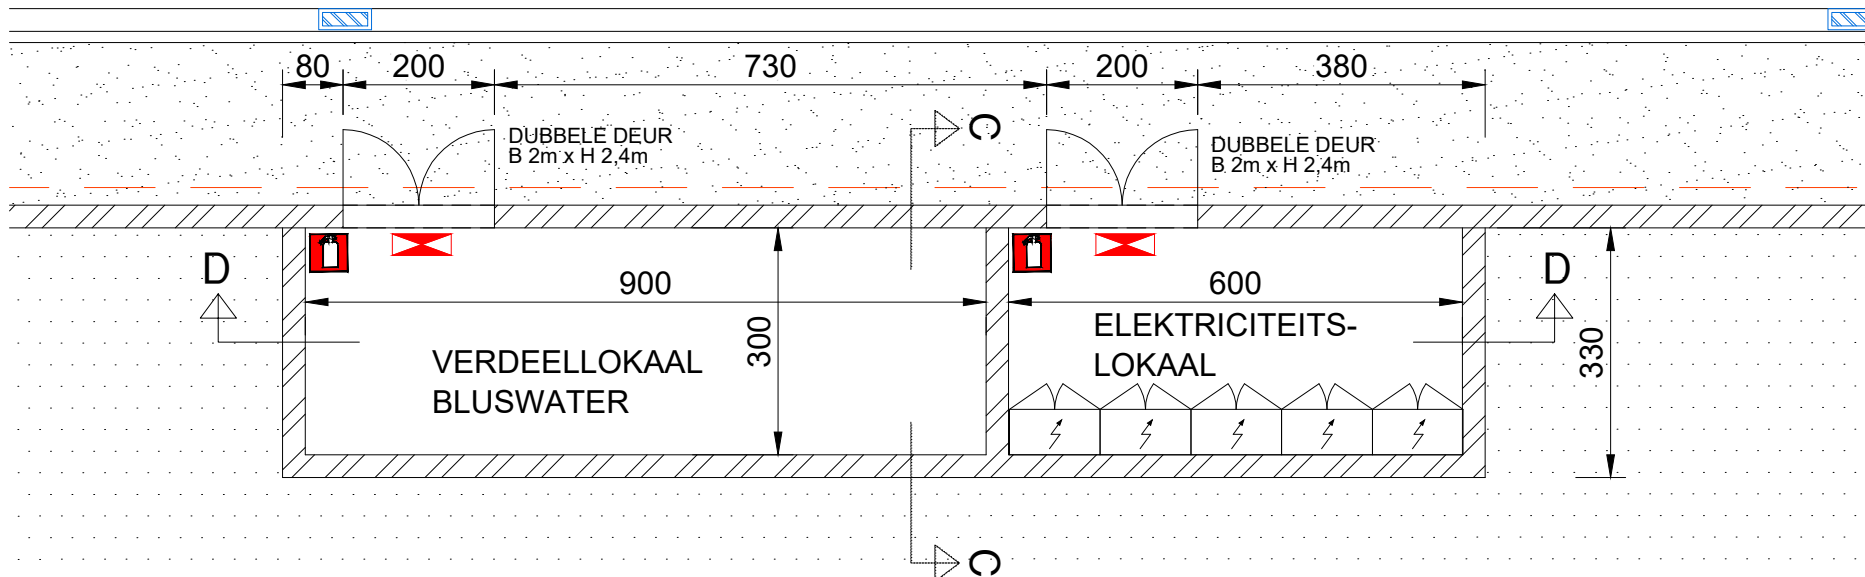

schaal: 1/100

BA_LOKALEN 2_PB_N_01