


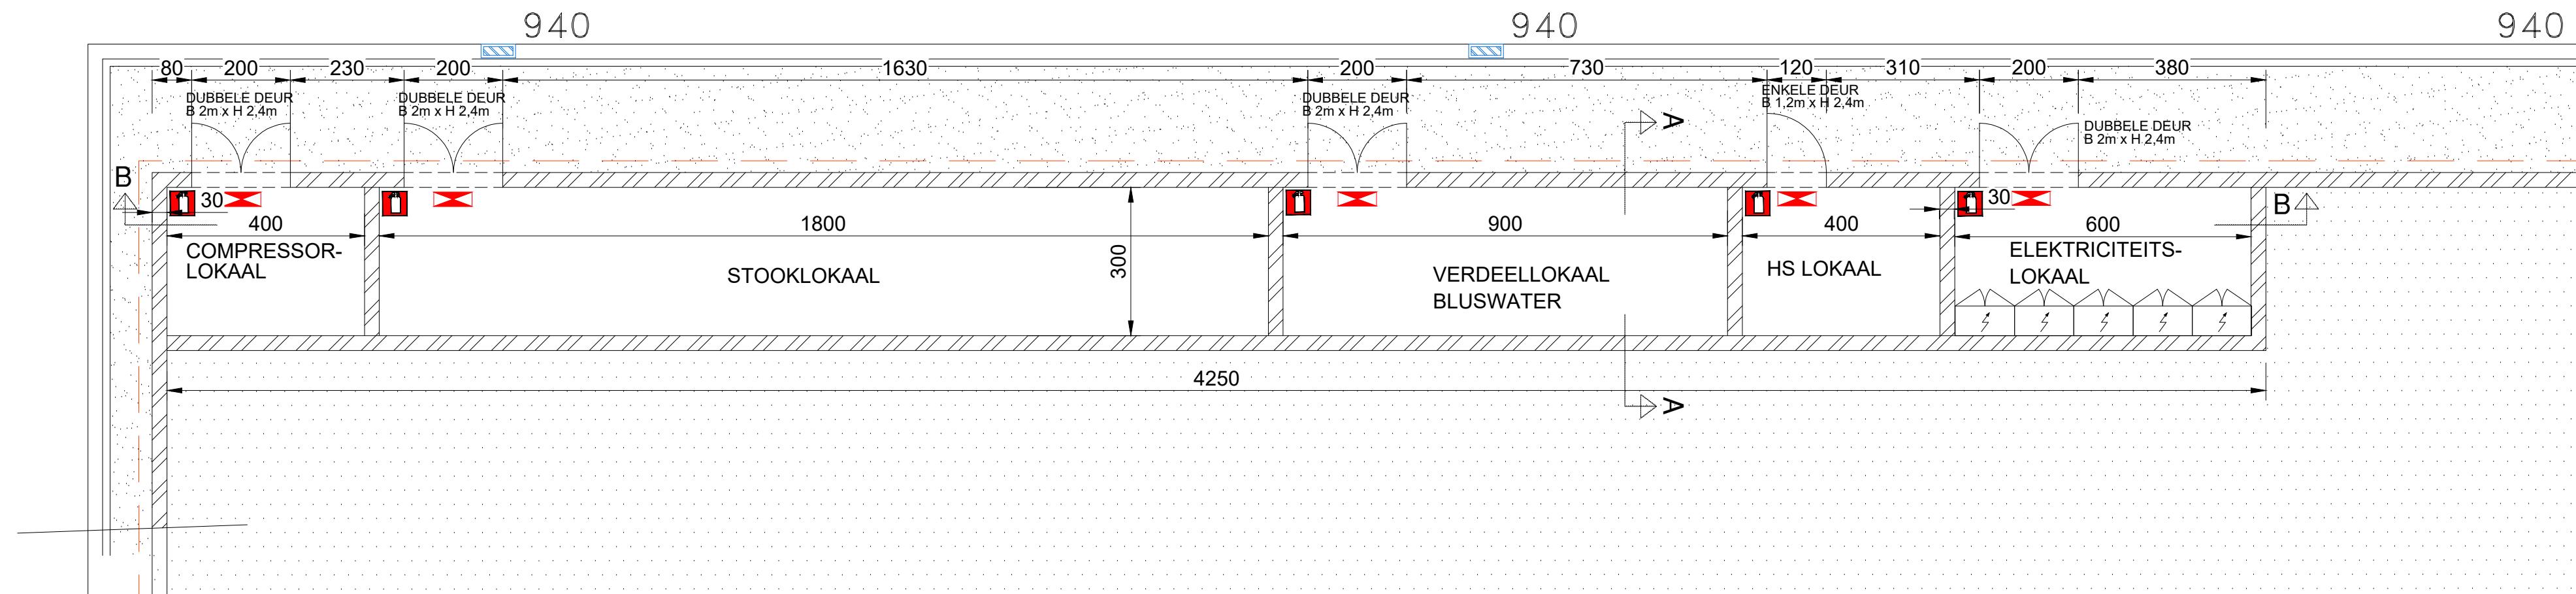

schaal: 1/100

BA_LOKALEN 1_PB_N_01