


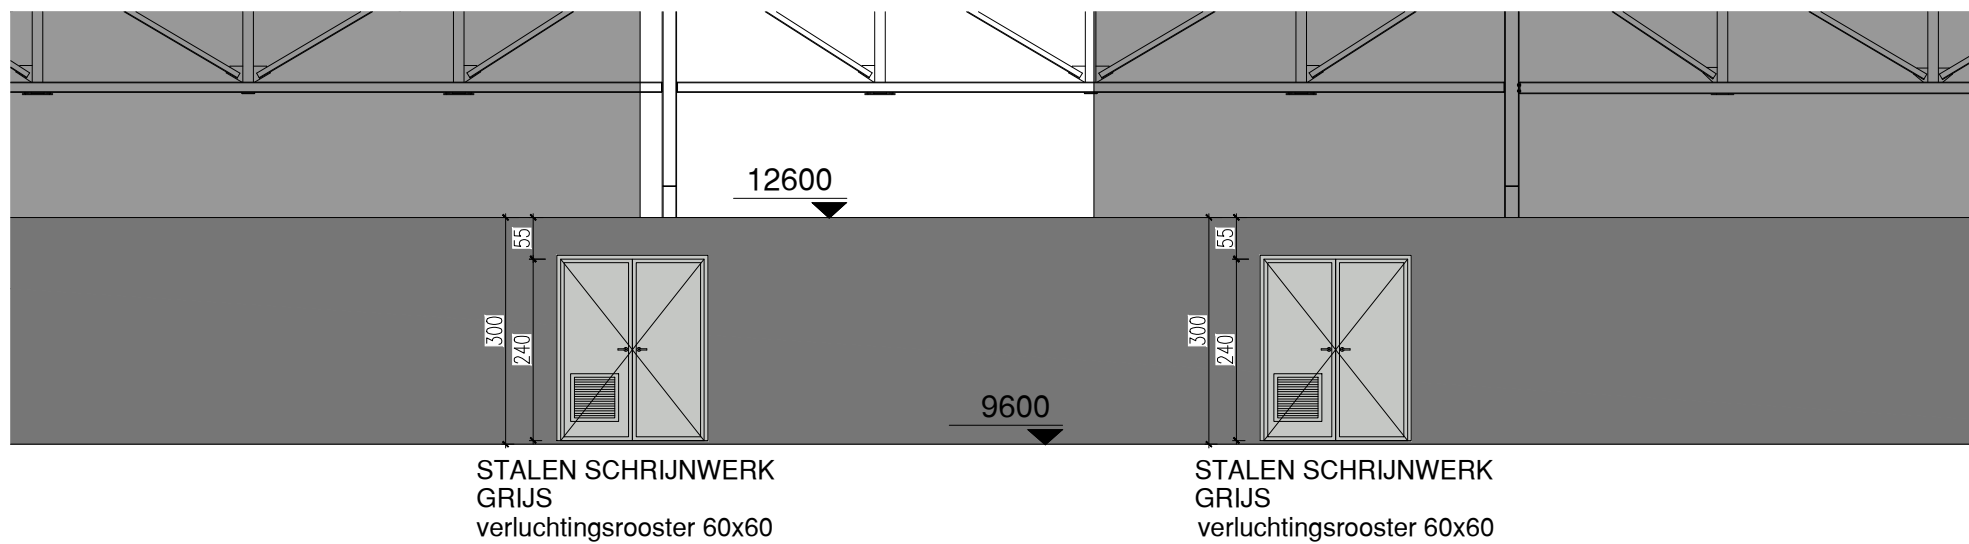

schaal: 1/100

BA_LOKALEN 2_G_N_01