


940

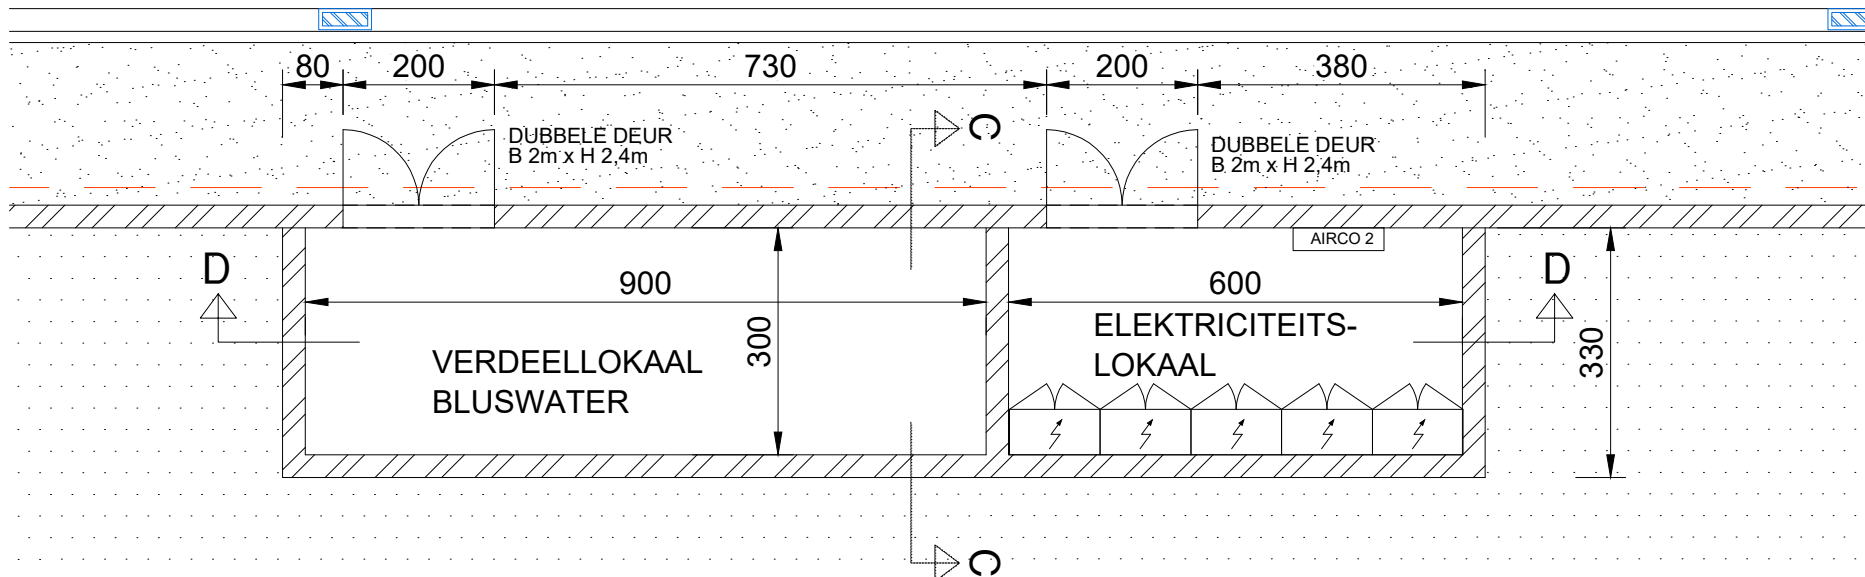

schaal: 1/100

BA_LOKALEN 2_P_N_01