



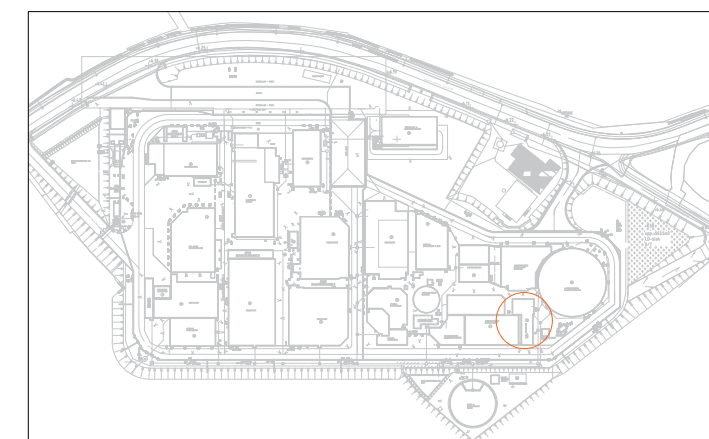

BA_ELEK. SUBSTATION WWTP_G_BN_74
WESTGEVEL

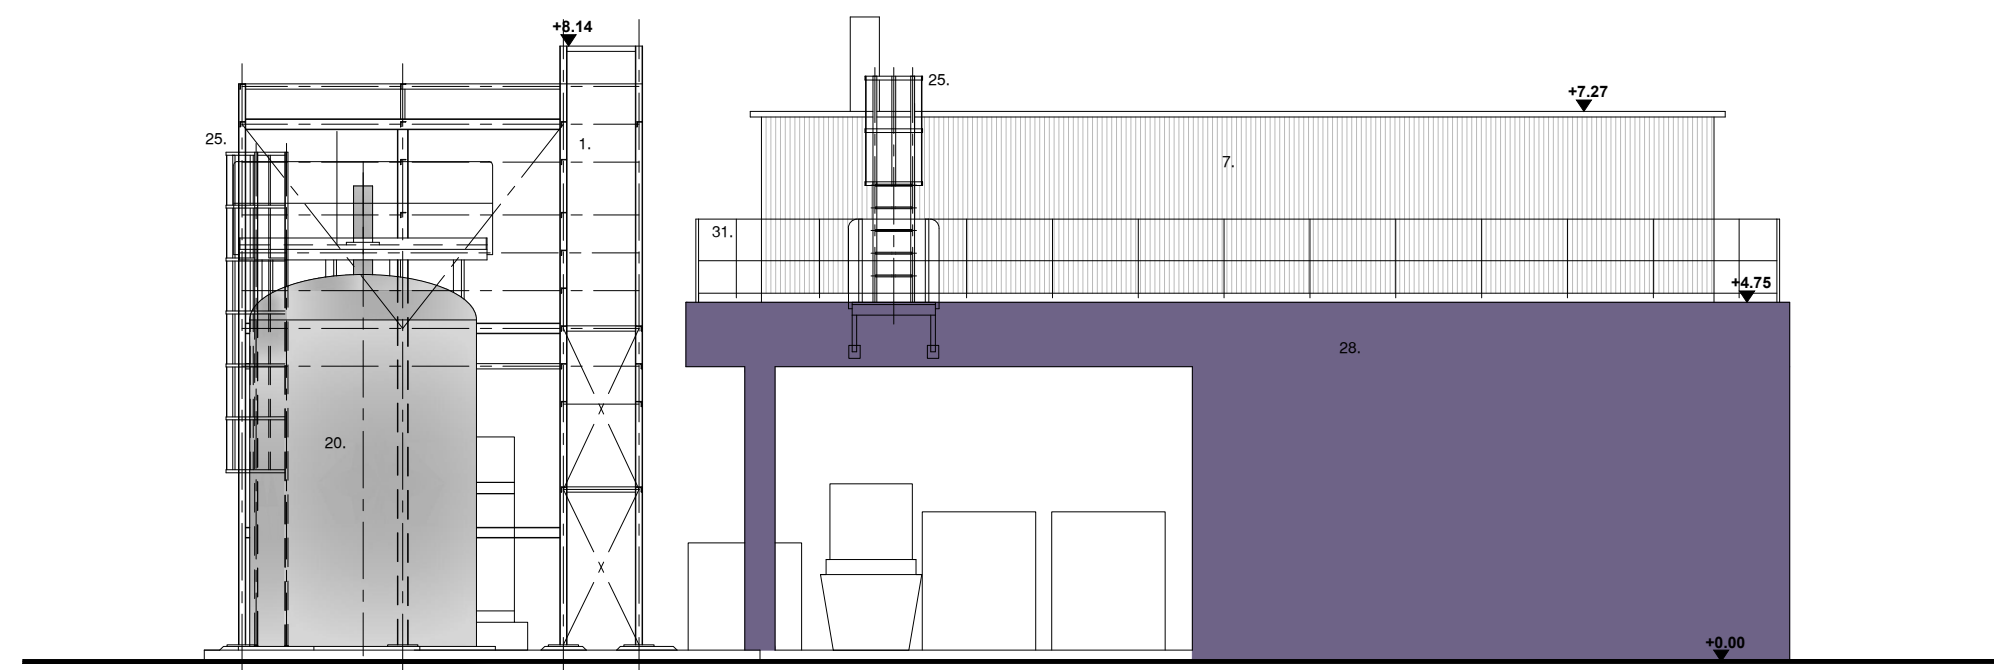

schaal: 1/100
datum: 09-08-2024

