



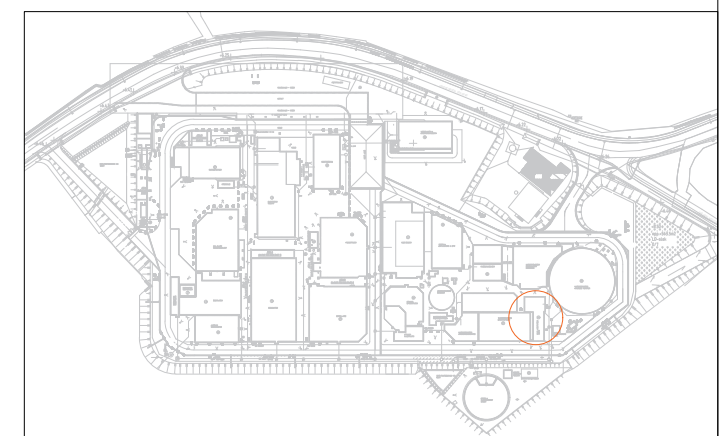

BA_ELEK. SUBSTATION WWTP_G_BN_72
OOSTGEVEL

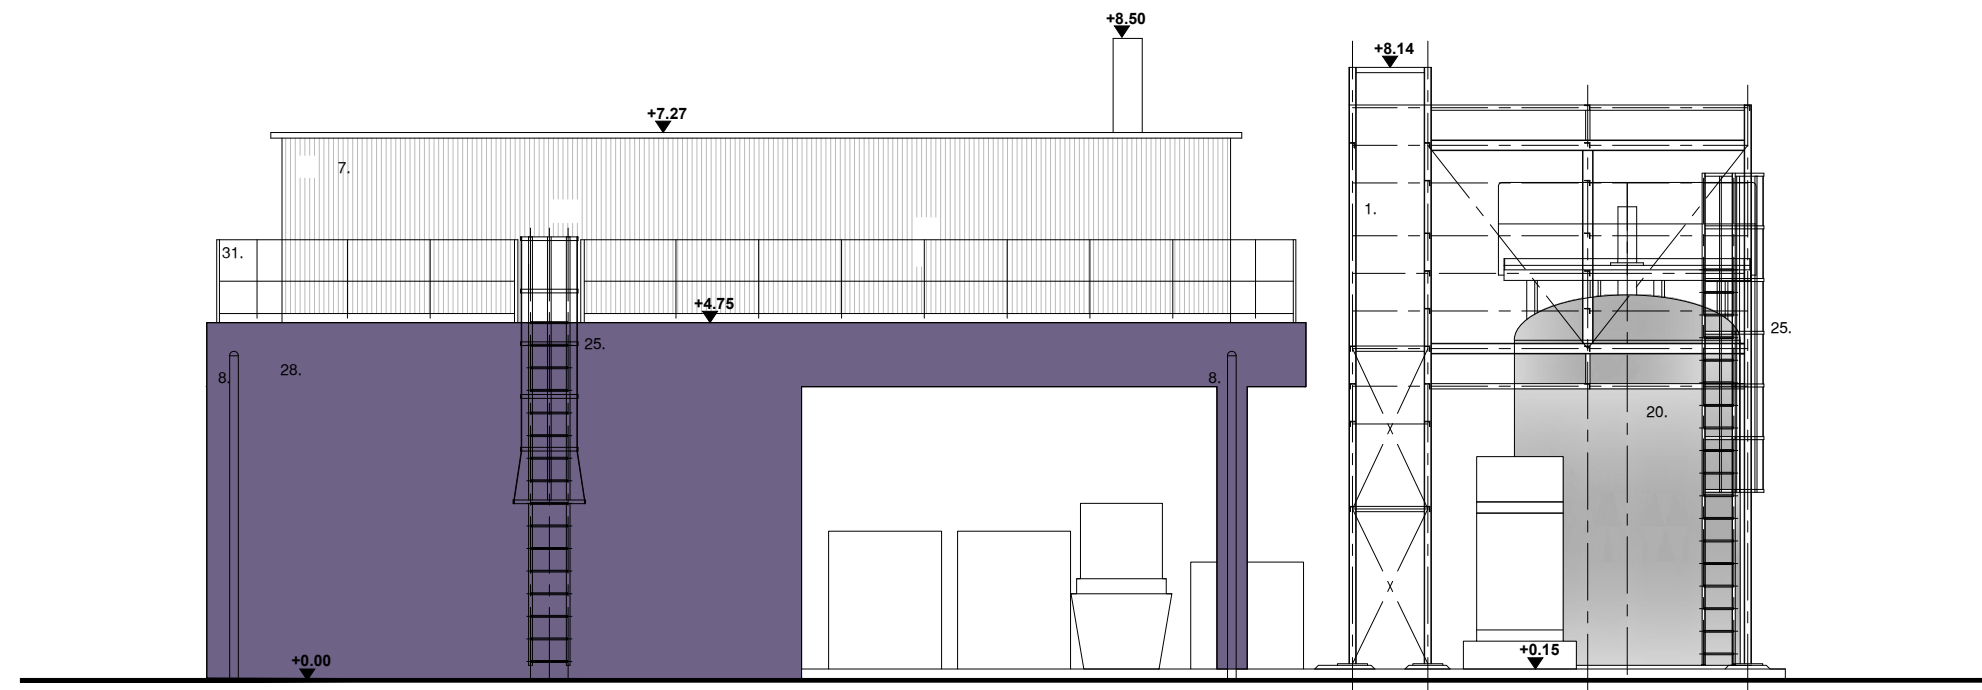

schaal: 1/100
datum: 09-08-2024

