



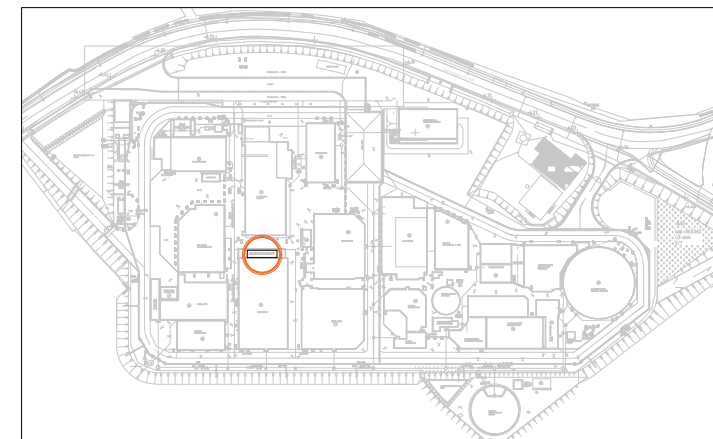

BA_ANALYSE CONTAINER_G_BN_98
WESTGEVEL

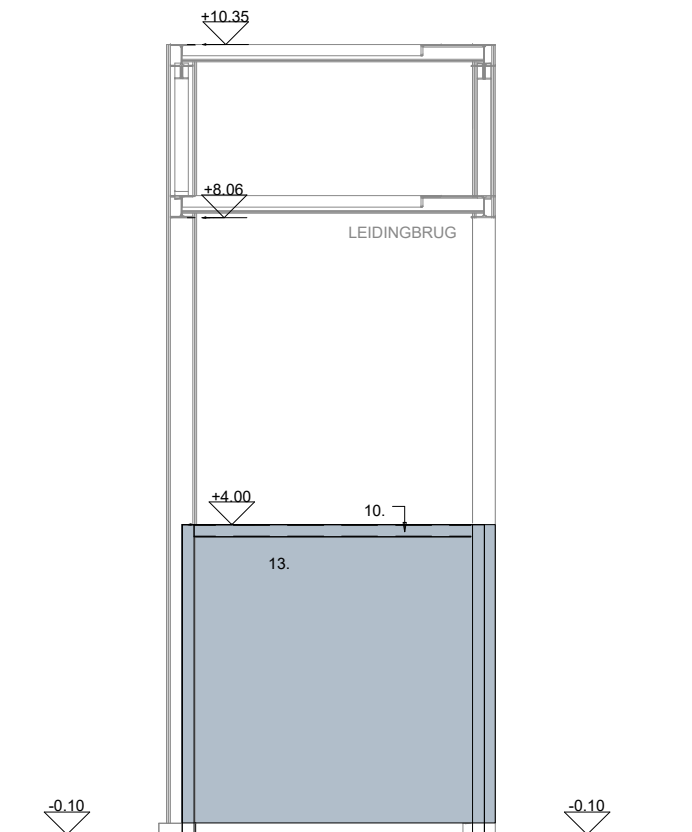

schaal: 1/100
datum: 09-08-2024

