





0 2 4 6 8 10m

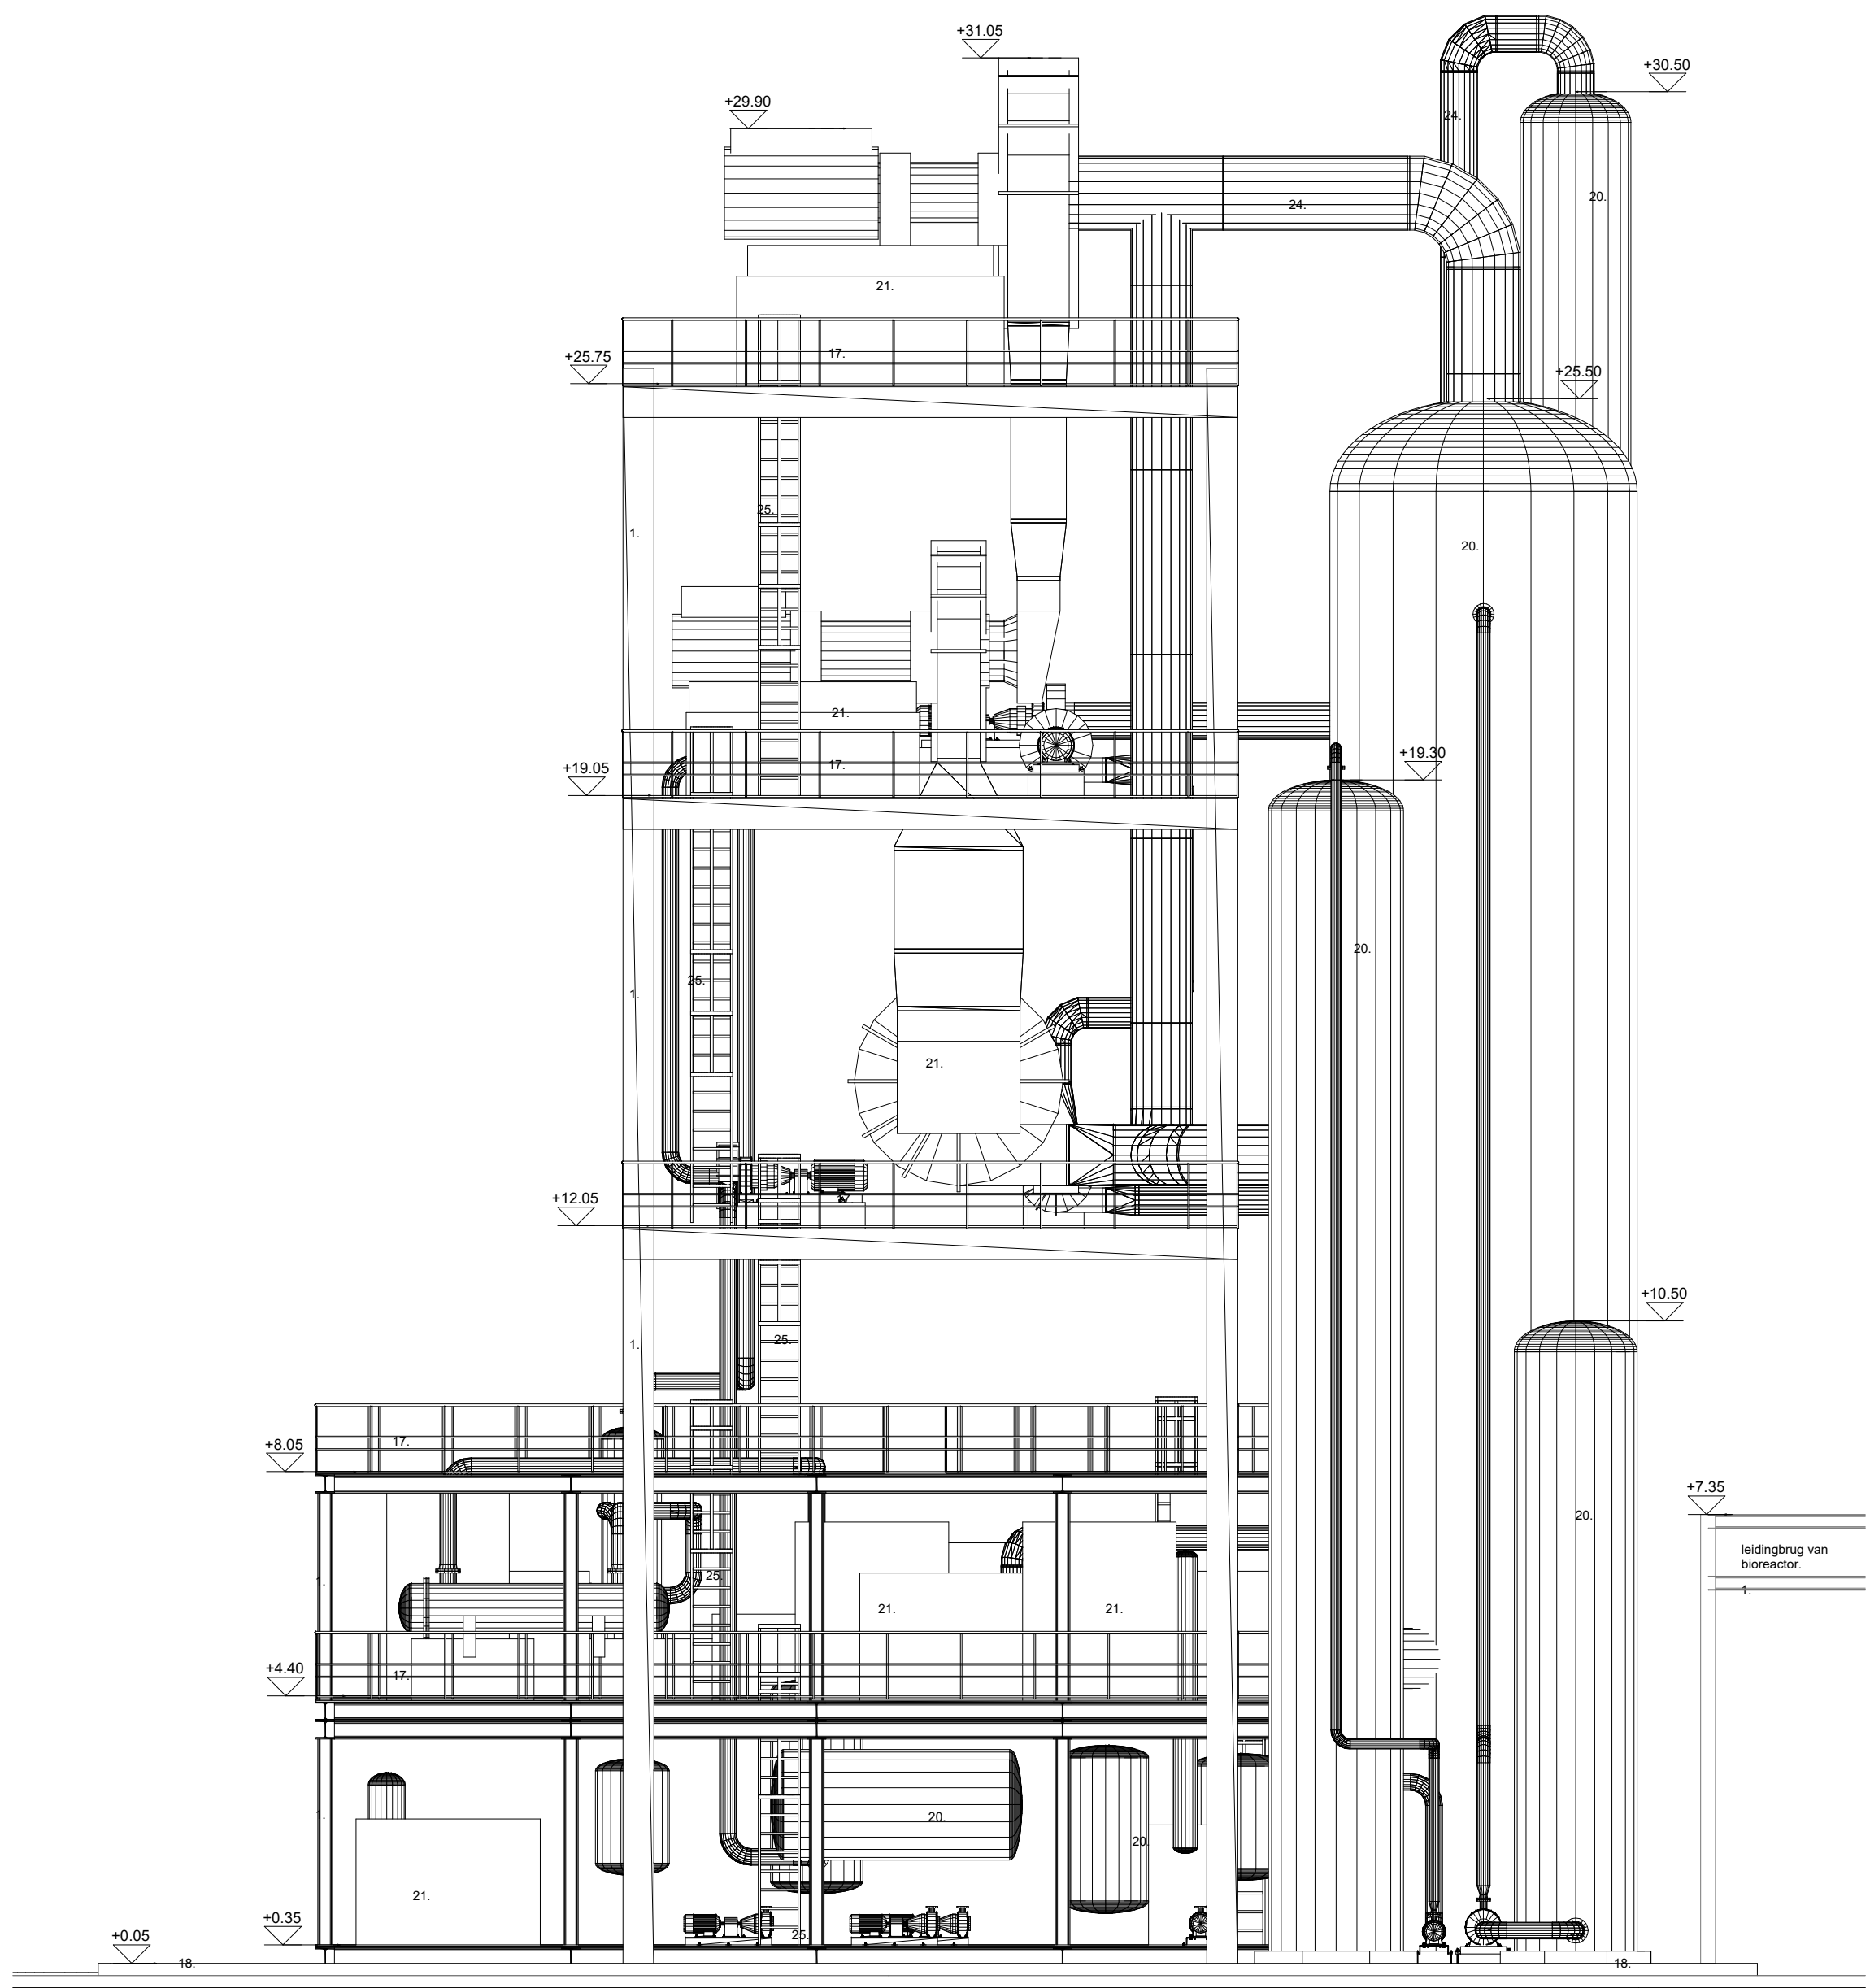

BA\_DISTILLATIE\_G\_V\_139  
NOORDGEVEL

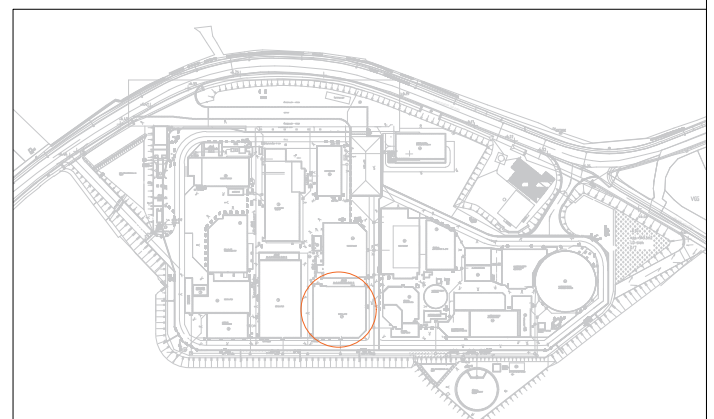

schaal: 1/100  
datum: 22-08-2024

