





0 2 4 6 8 10m schaal: 1/100

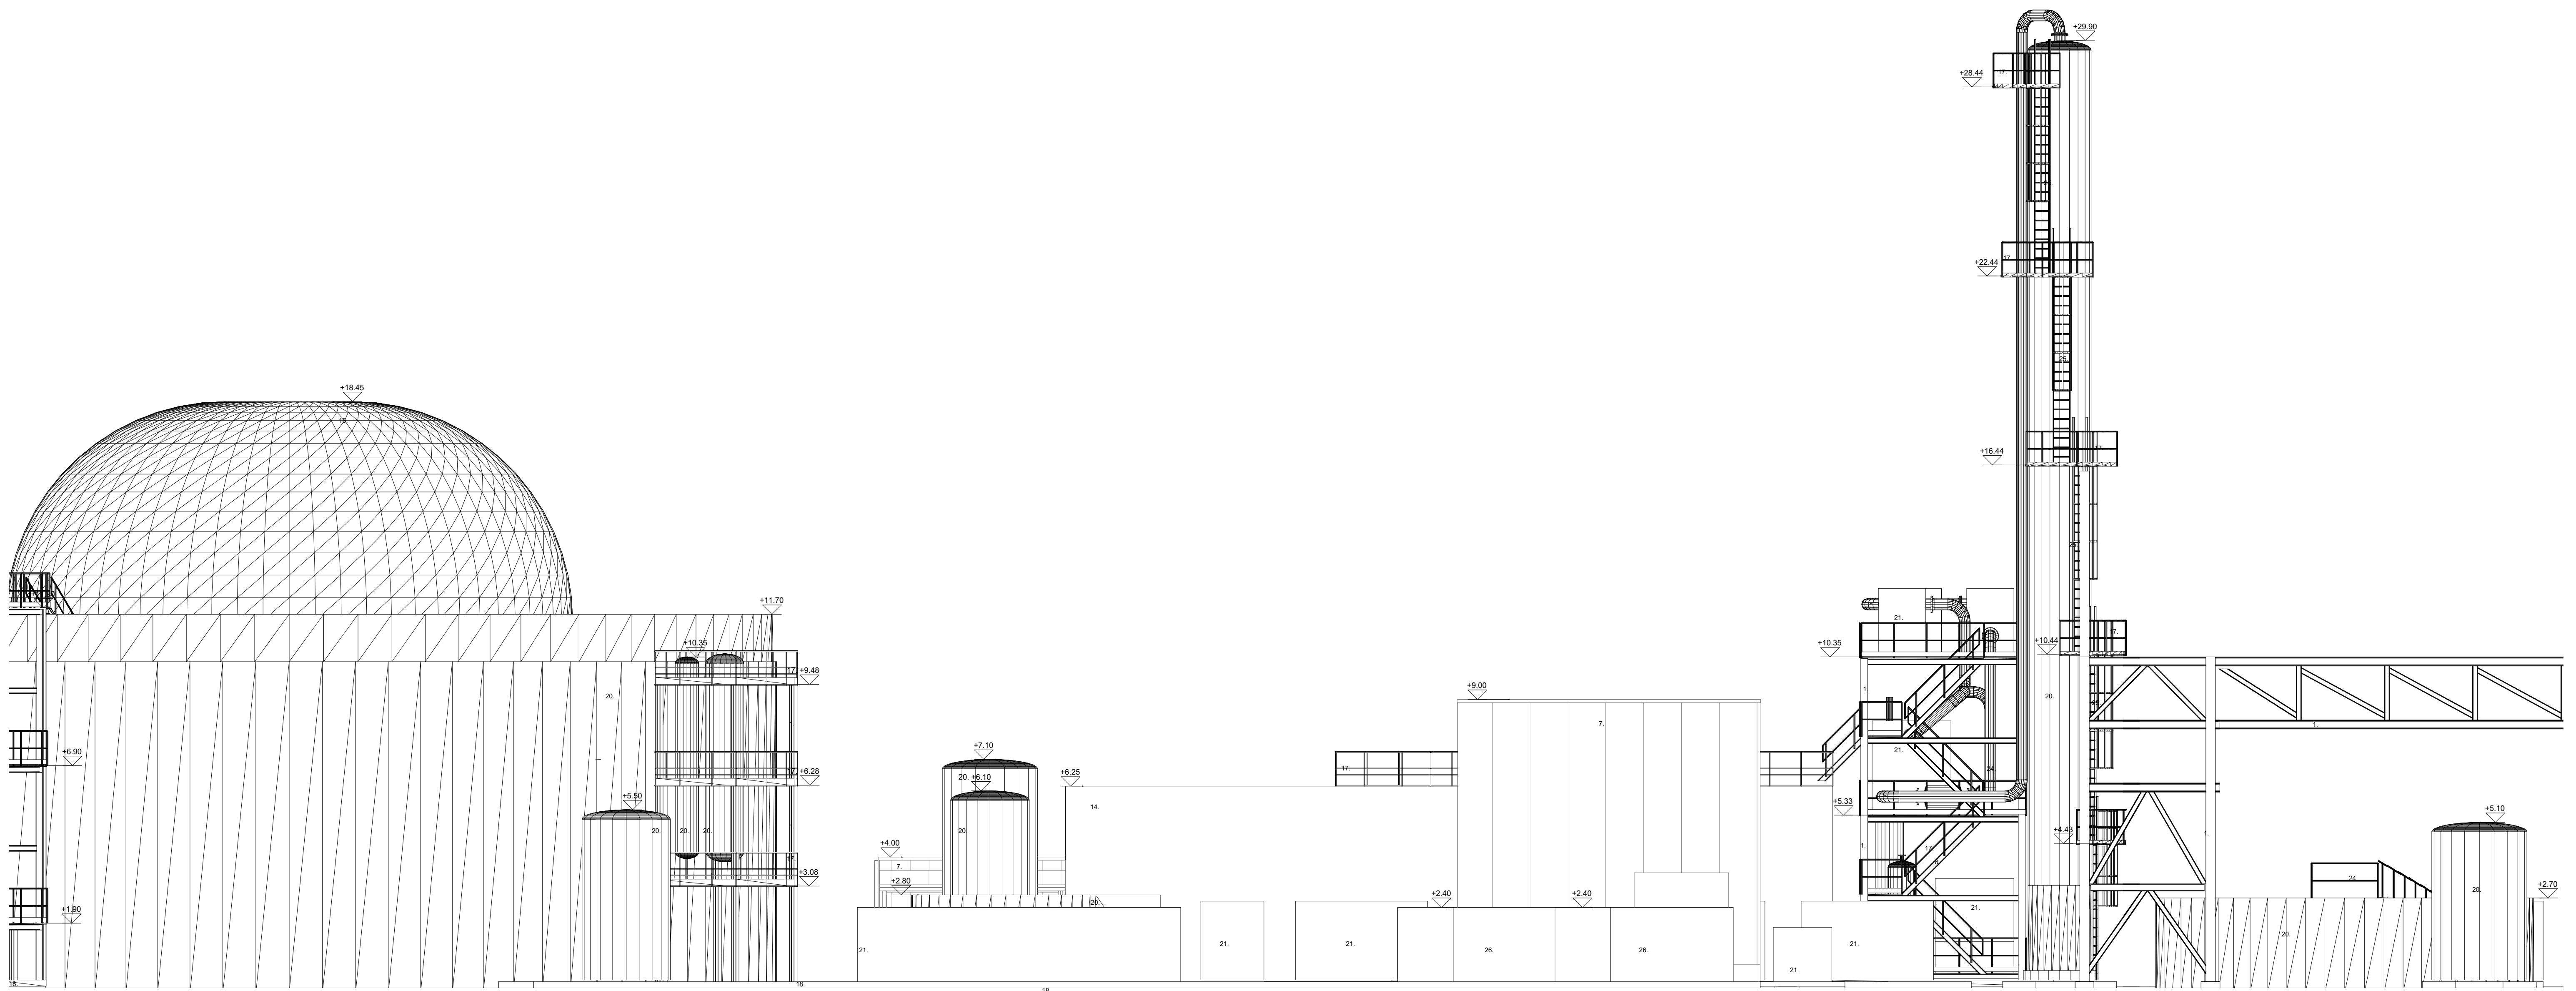

BA_WATERZUIVERING_G.V._157
NOORDGEVEL

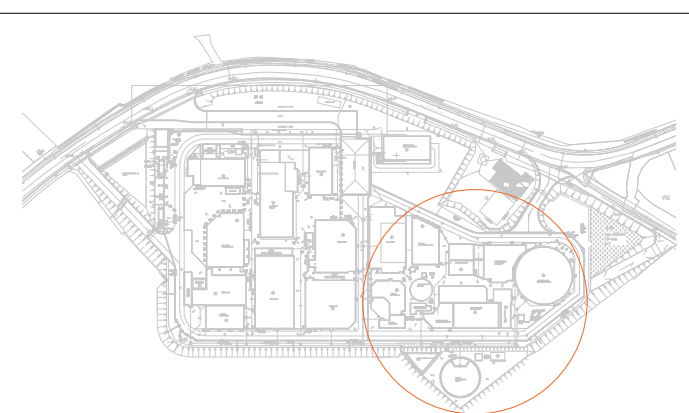

schaal: 1/100
datum: 22-08-2024

