



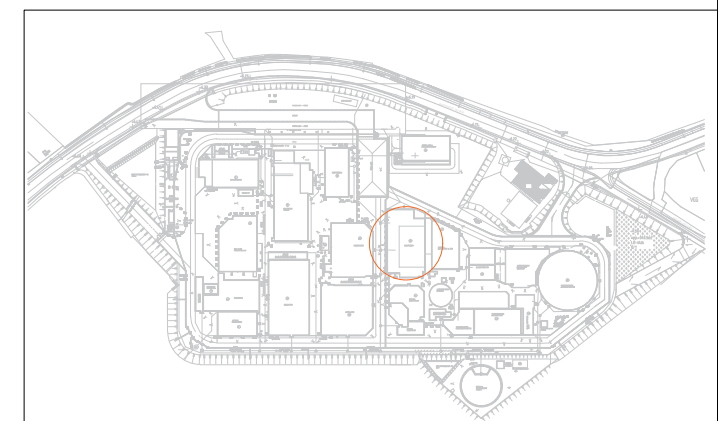

BA\_KOELTOREN\_G\_V\_165  
NOORDGEVEL

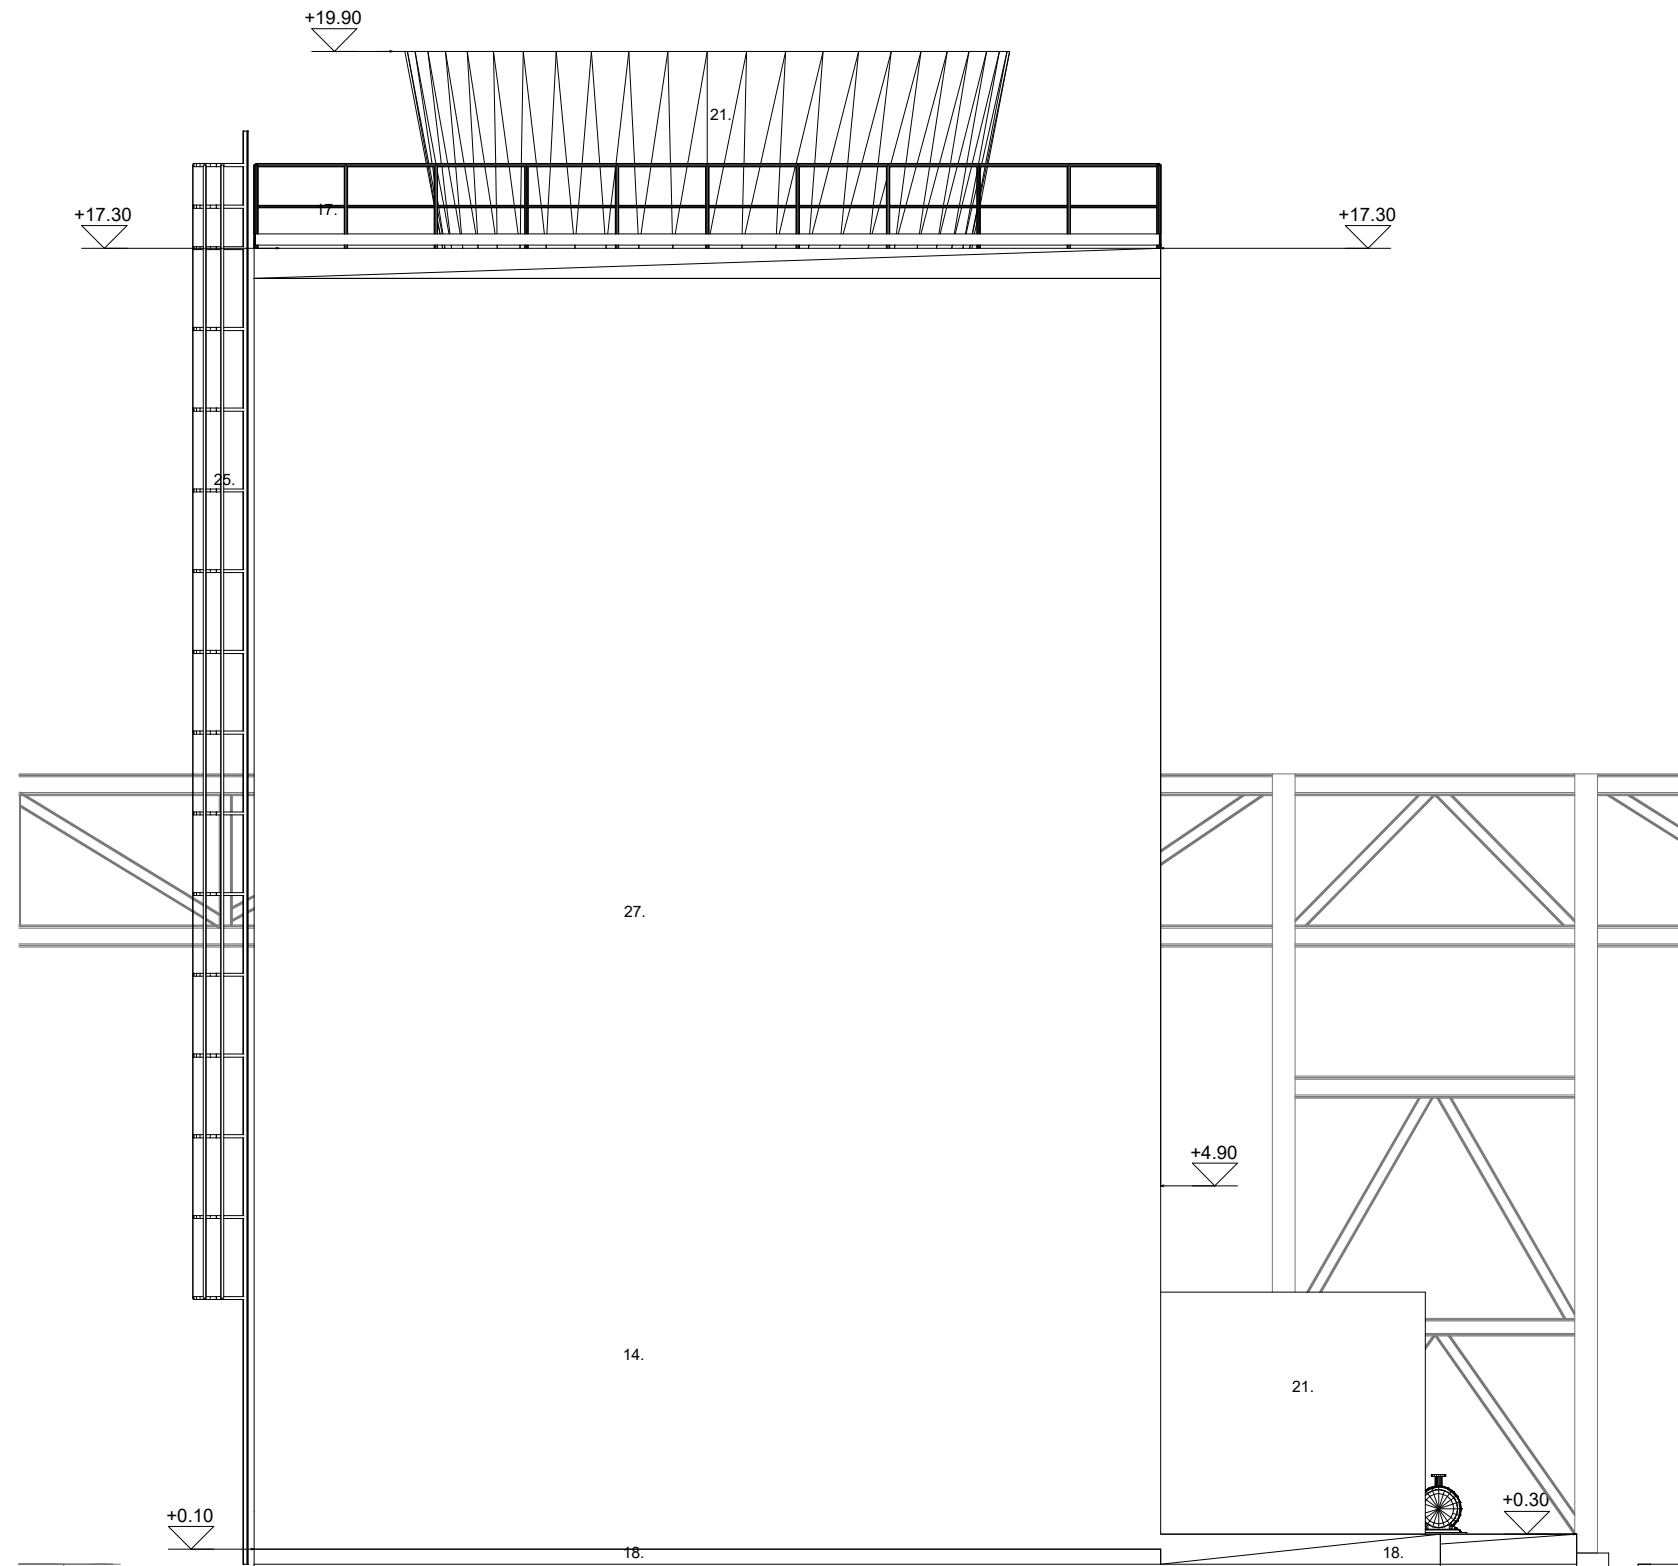

schaal: 1/100  
datum: 23-08-2024

