



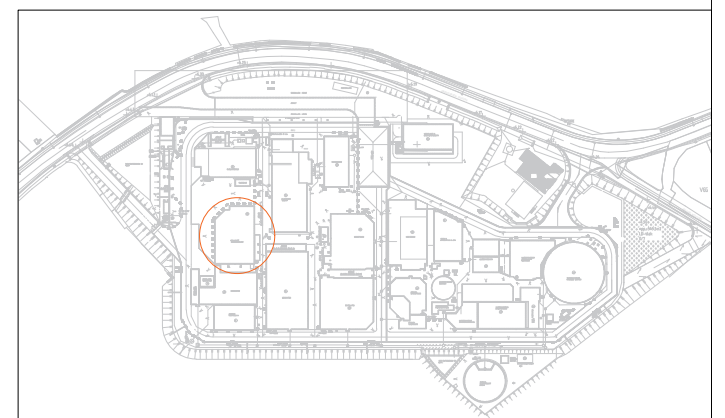

BA_PSA PLANT_G_V_184
WESTGEVEL

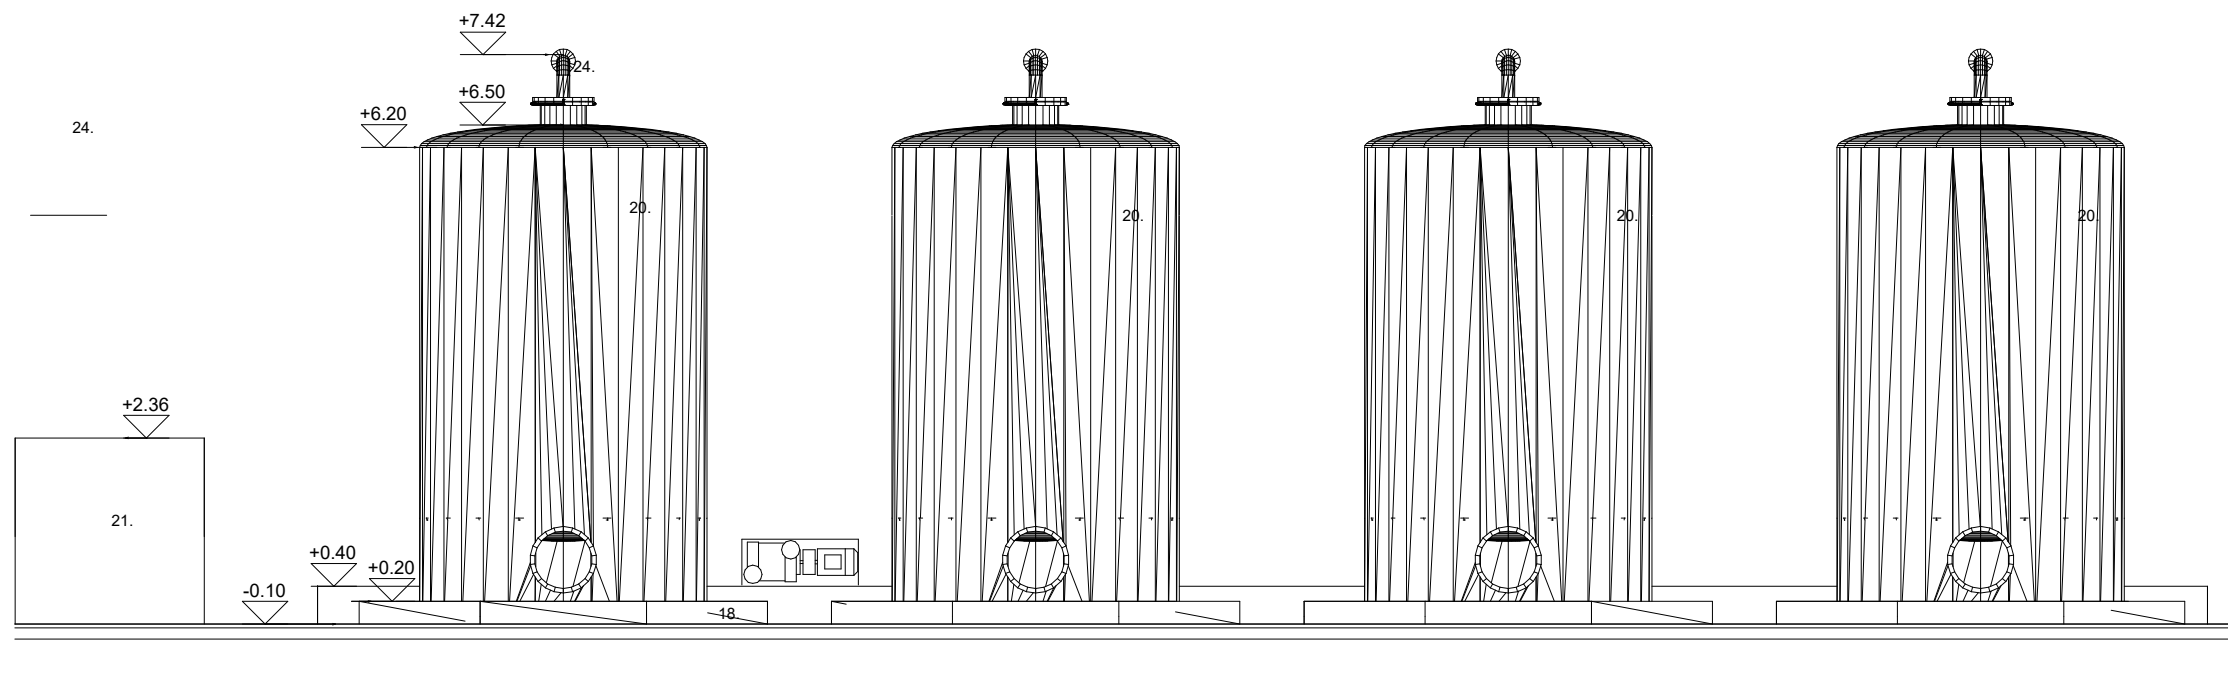

schaal: 1/100
datum: 23-08-2024

