
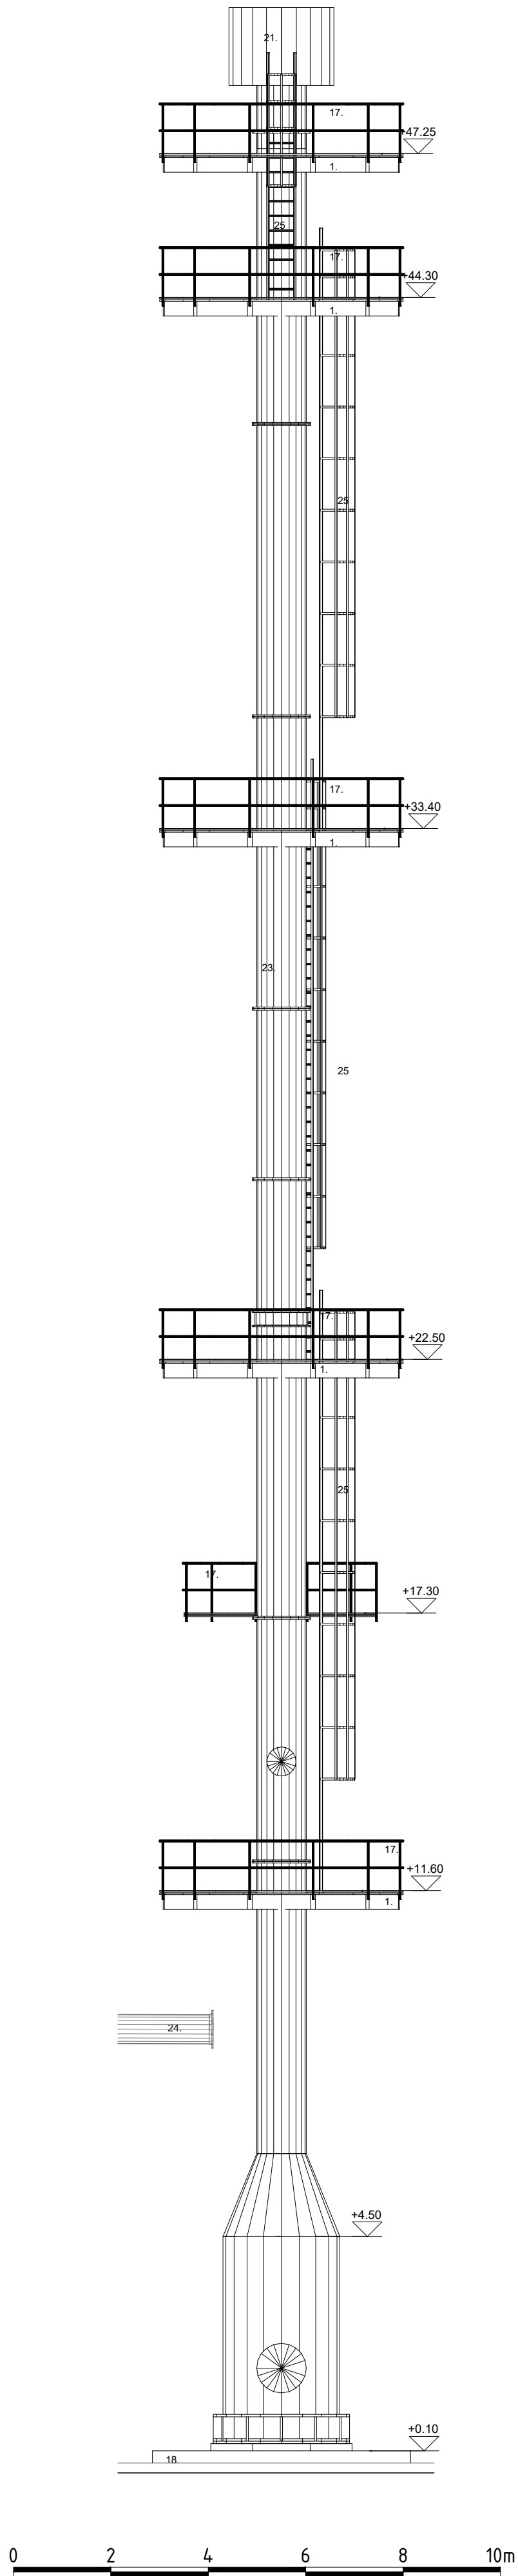


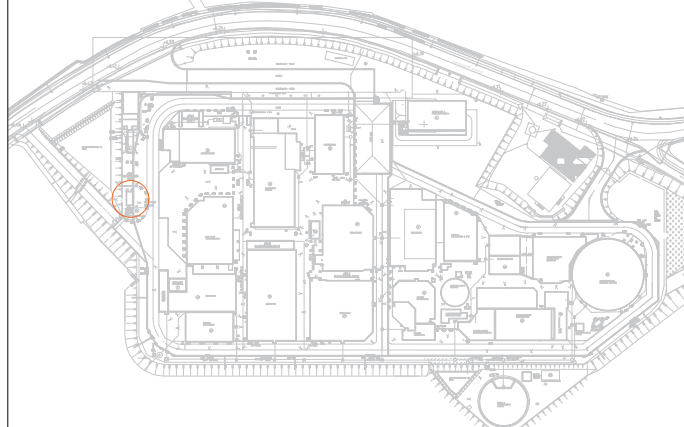

	
BA_VERBRANDINGSINRICHTING_G_V_206 WESTGEVEL	
 ALPHA STUDIO BUREAU BV	schaal: 1/100 datum: 23-08-2024
	