

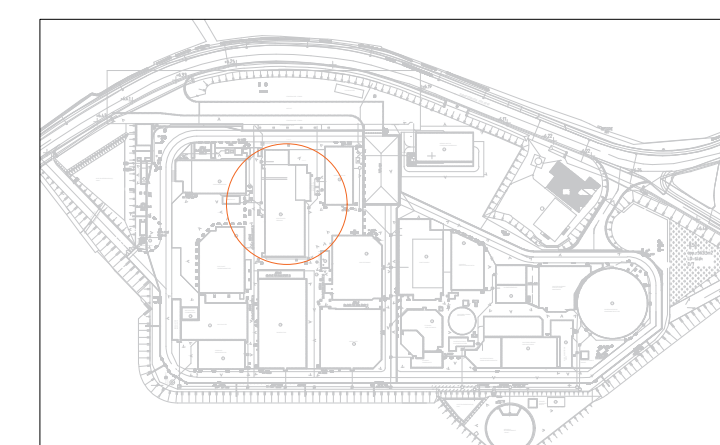


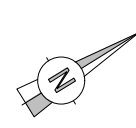

BA_ELEK_GEBOUW_P_BN_26
FUNDERING

ALPHA
STUDIES U.R.O. BV
schaal: 1/100
datum: 08-08-2024

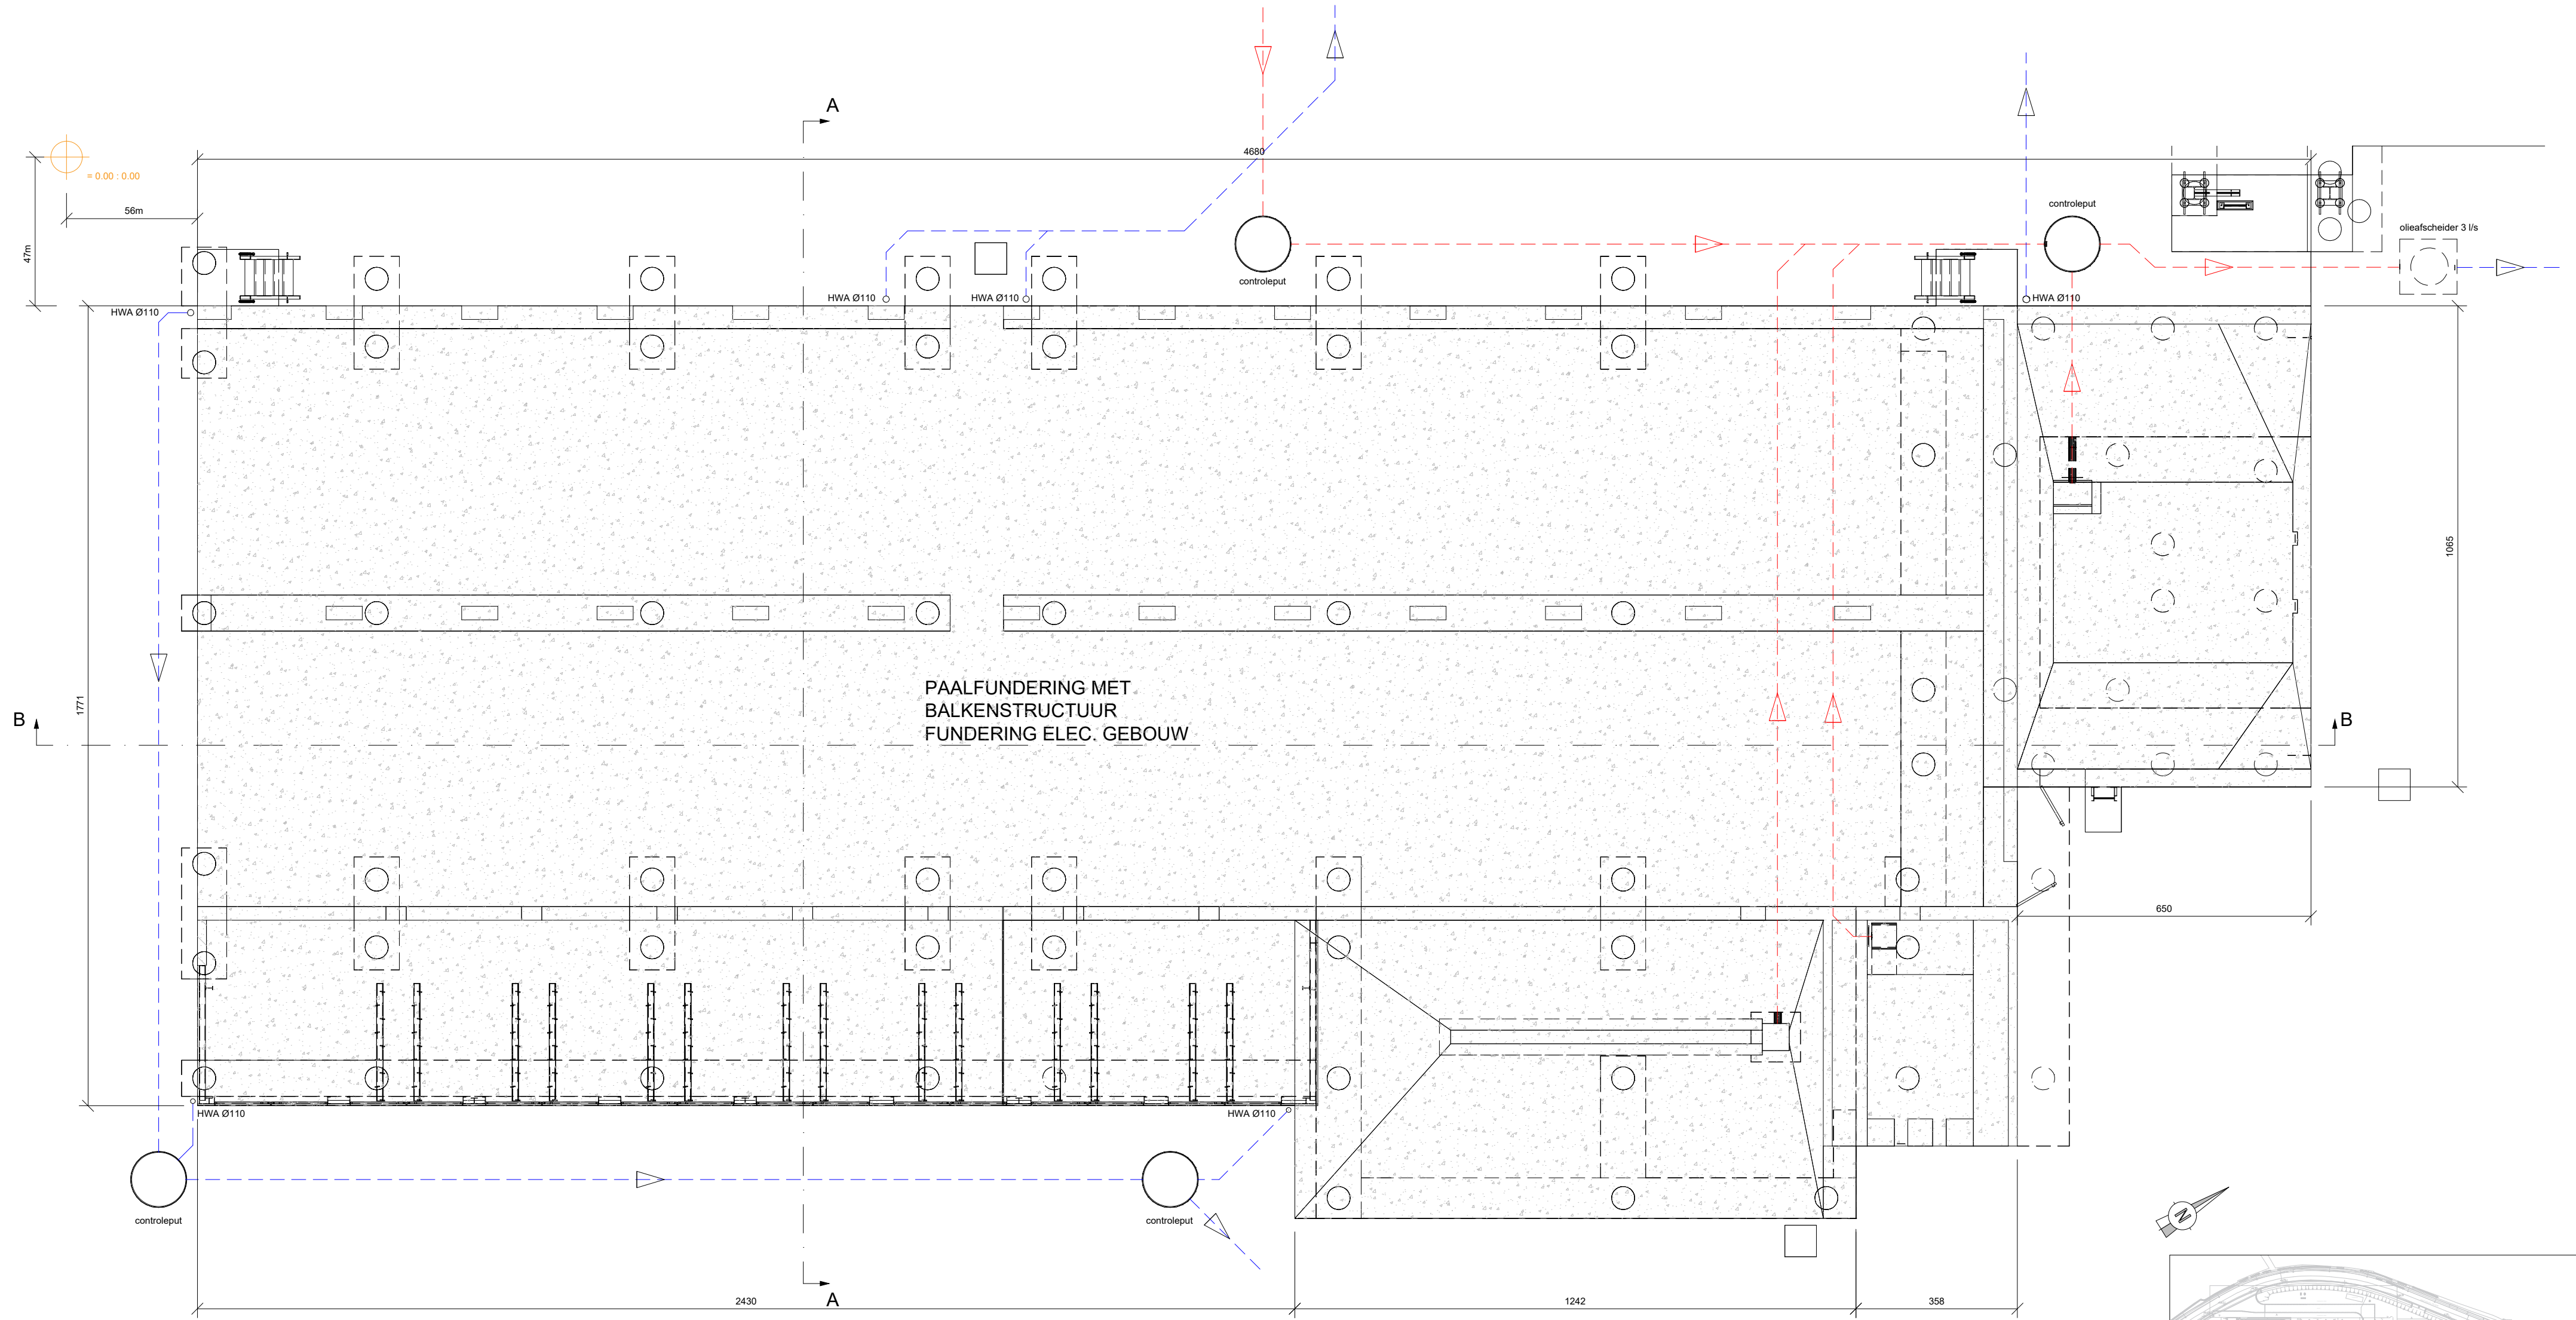