



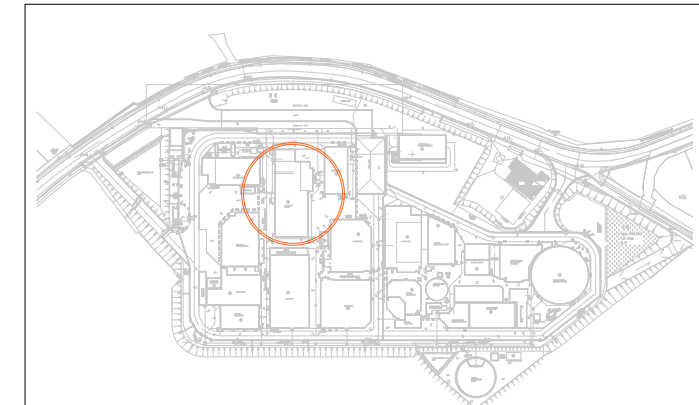

BA\_ELEK. GEBOUW\_P\_V\_27  
GRONDPLAN

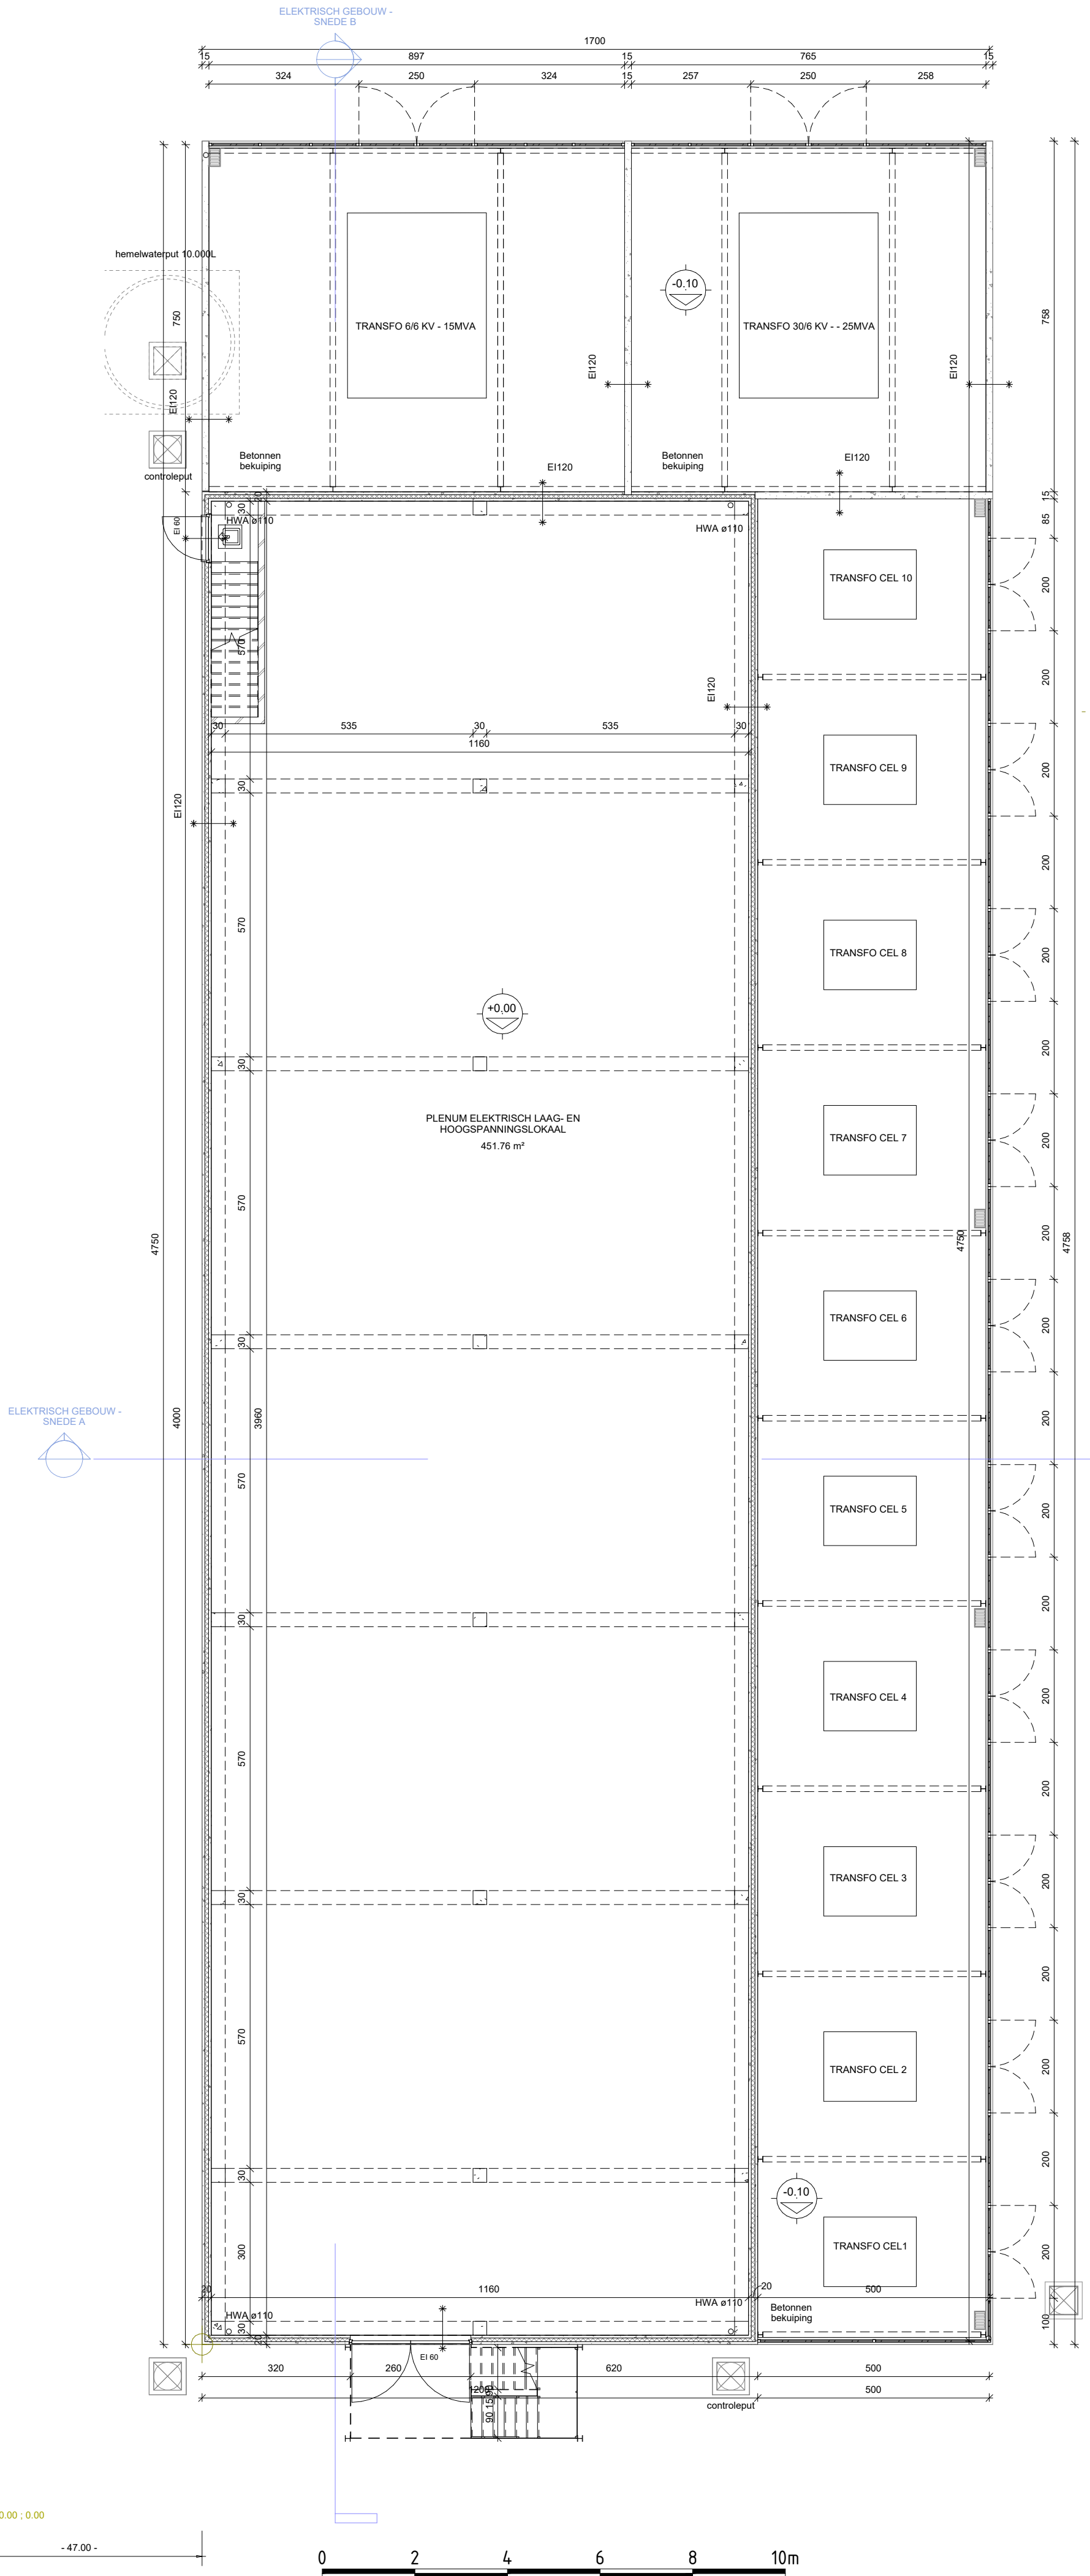

schaal: 1/100  
datum: 08-08-2024

