



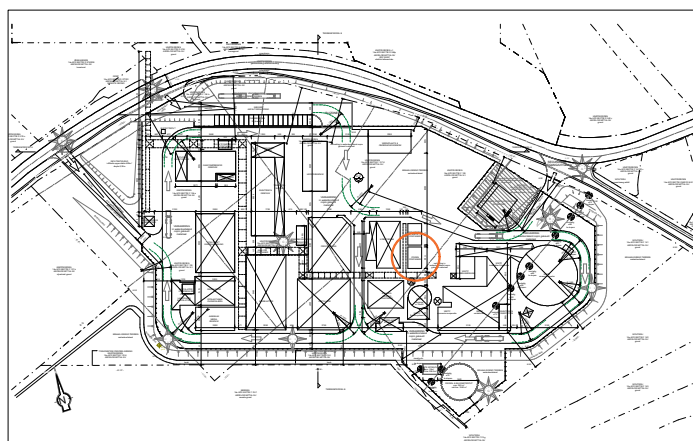

BA_COGEN_P_V_51
FUNDERING

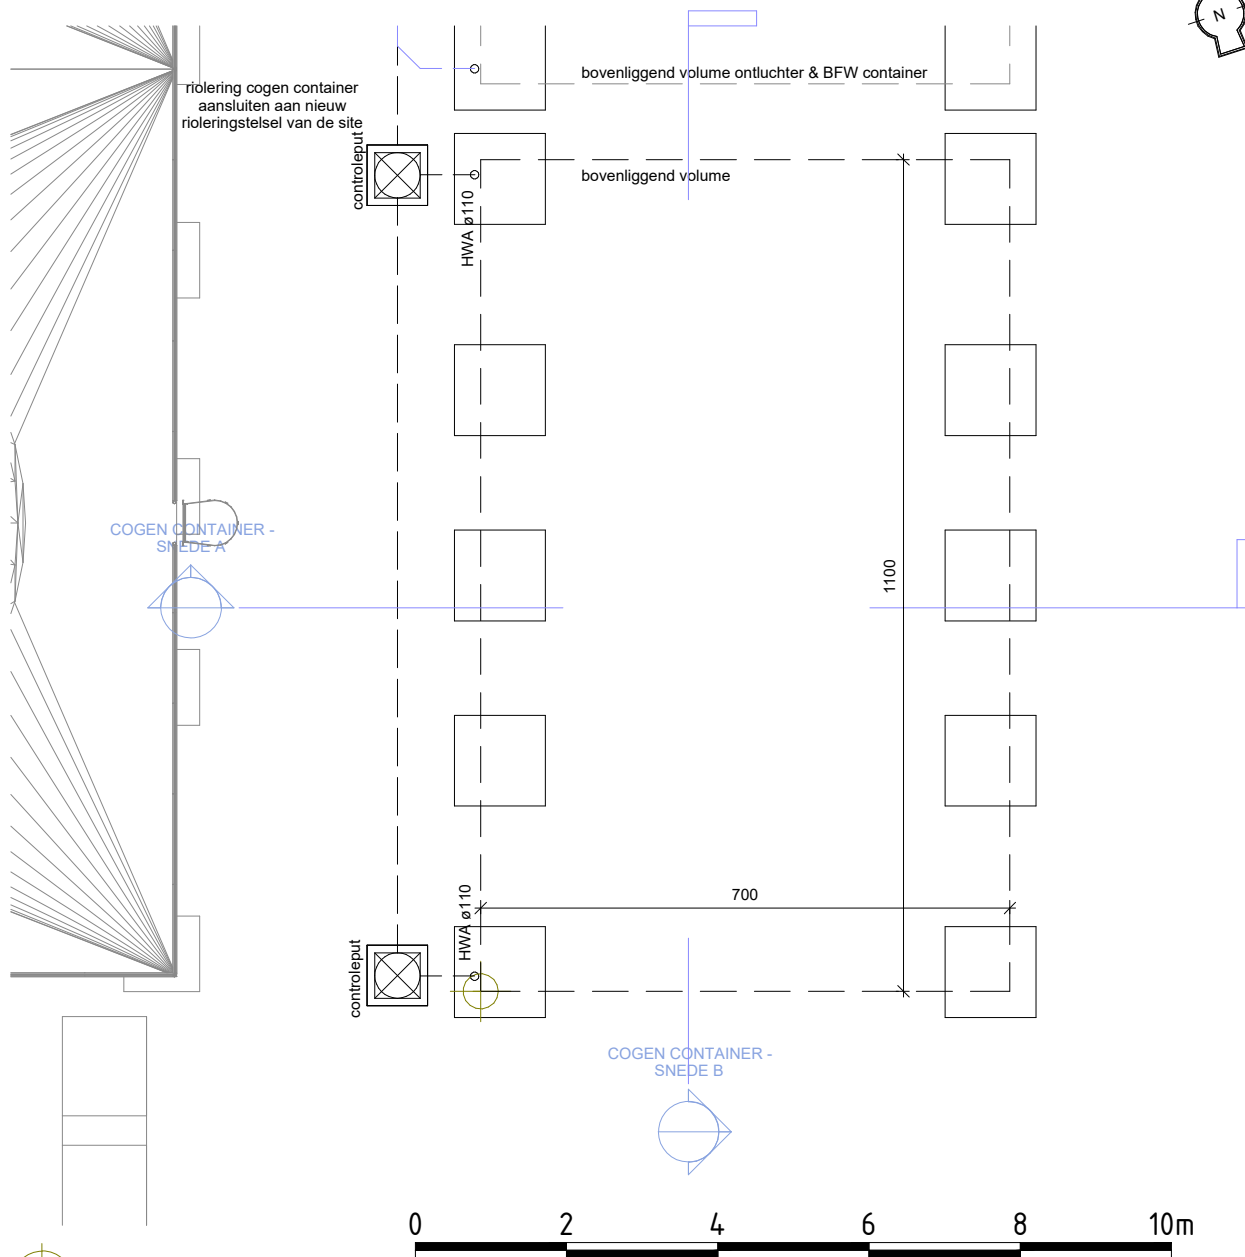

schaal: 1/100
datum: 08-08-2024

