




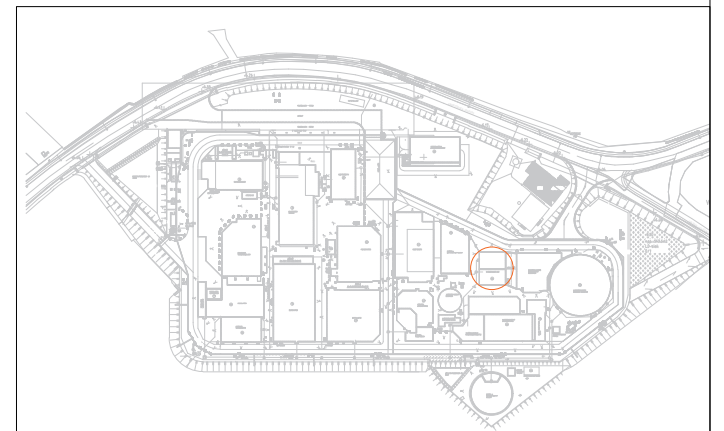

BA_SLIBBEHANDELING_P_BN_59
FUNDERING

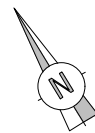

schaal: 1/100
datum: 08-08-2024

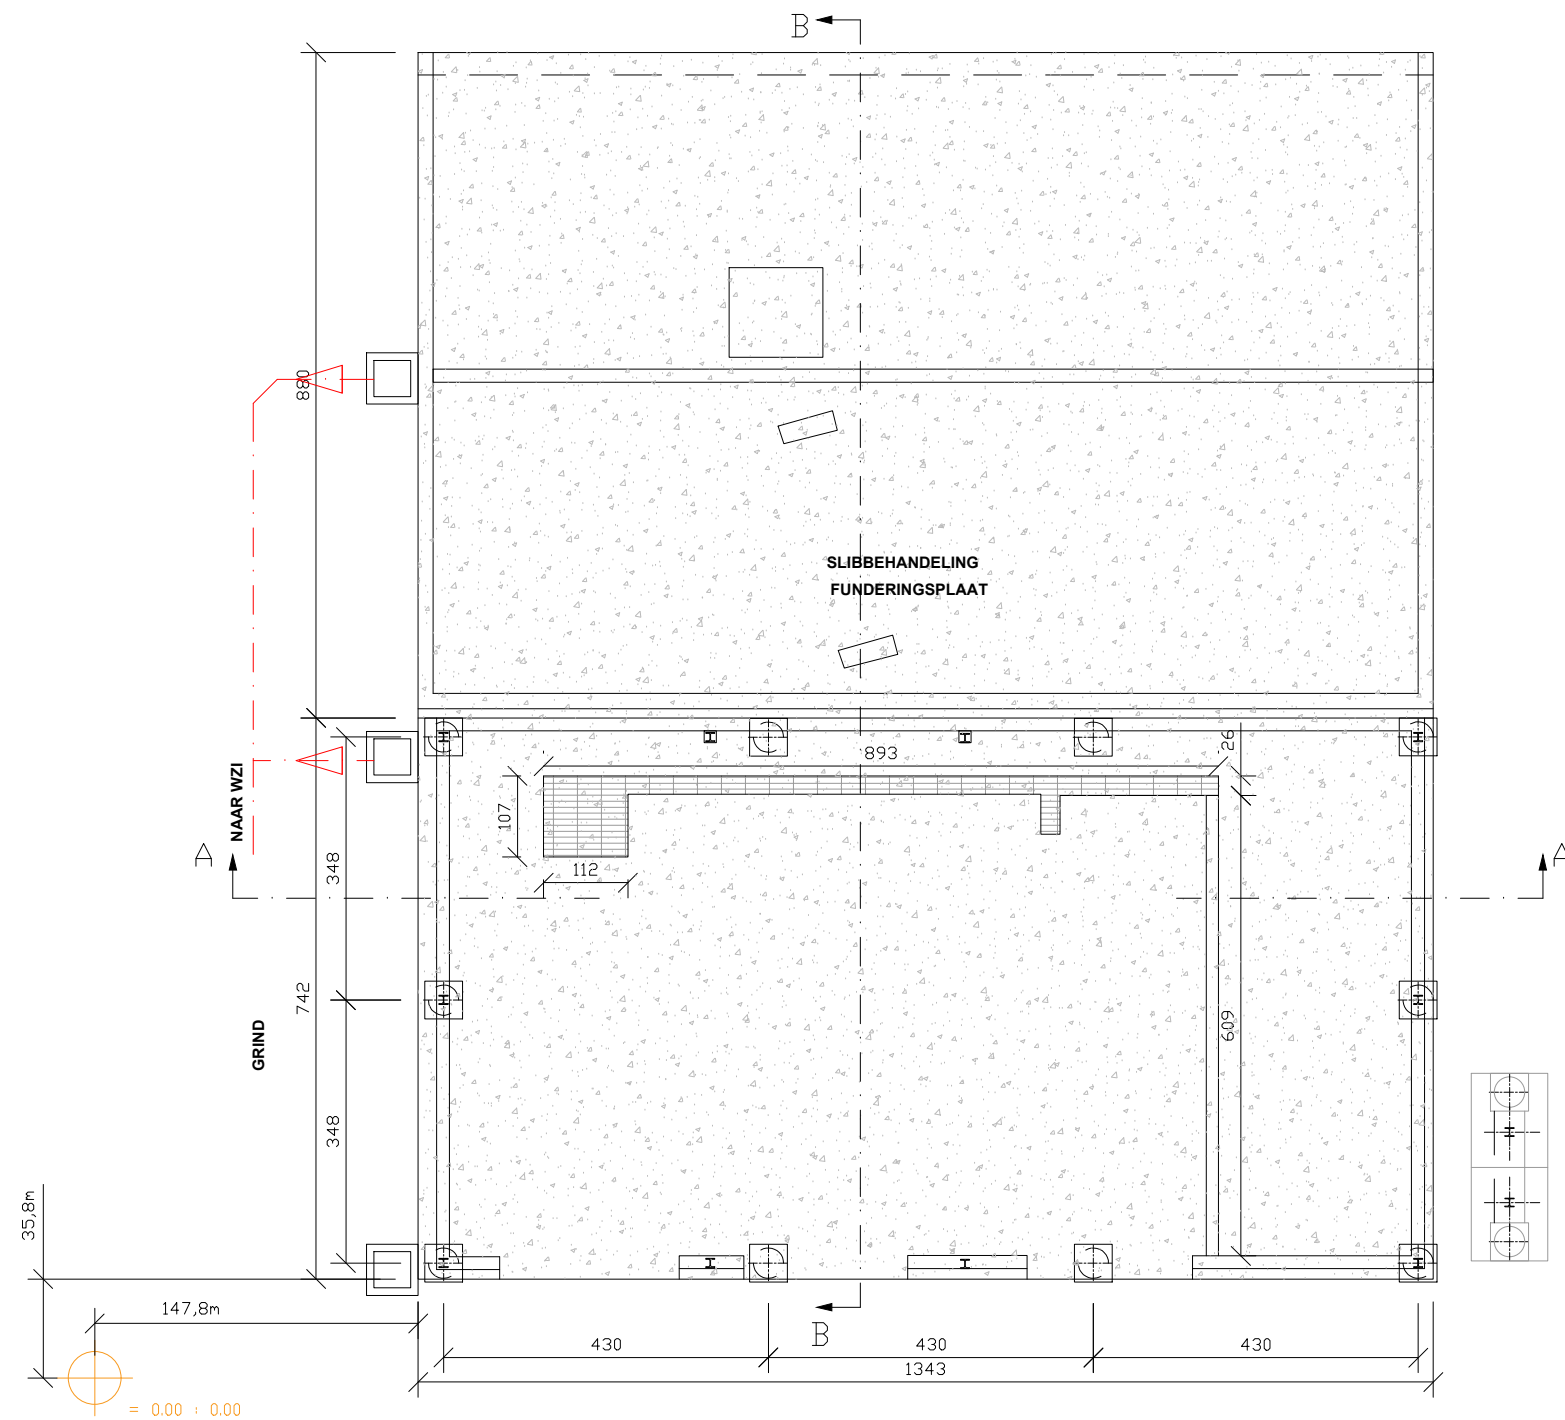