




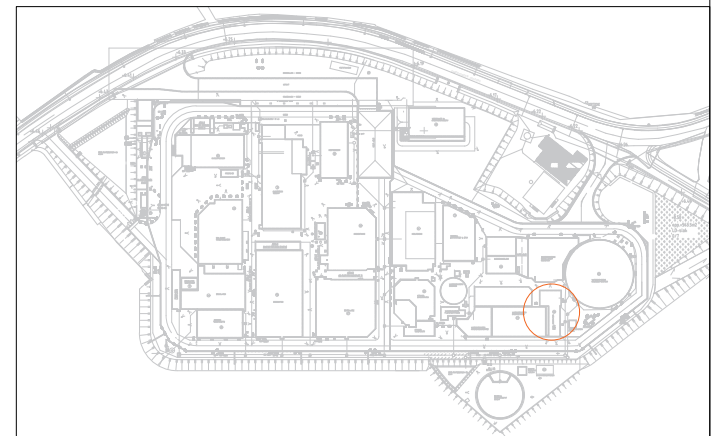

BA_ELEK. SUBSTATION WWTP_P_BN_67
FUNDERING

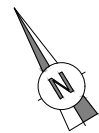

schaal: 1/100
datum: 09-08-2024

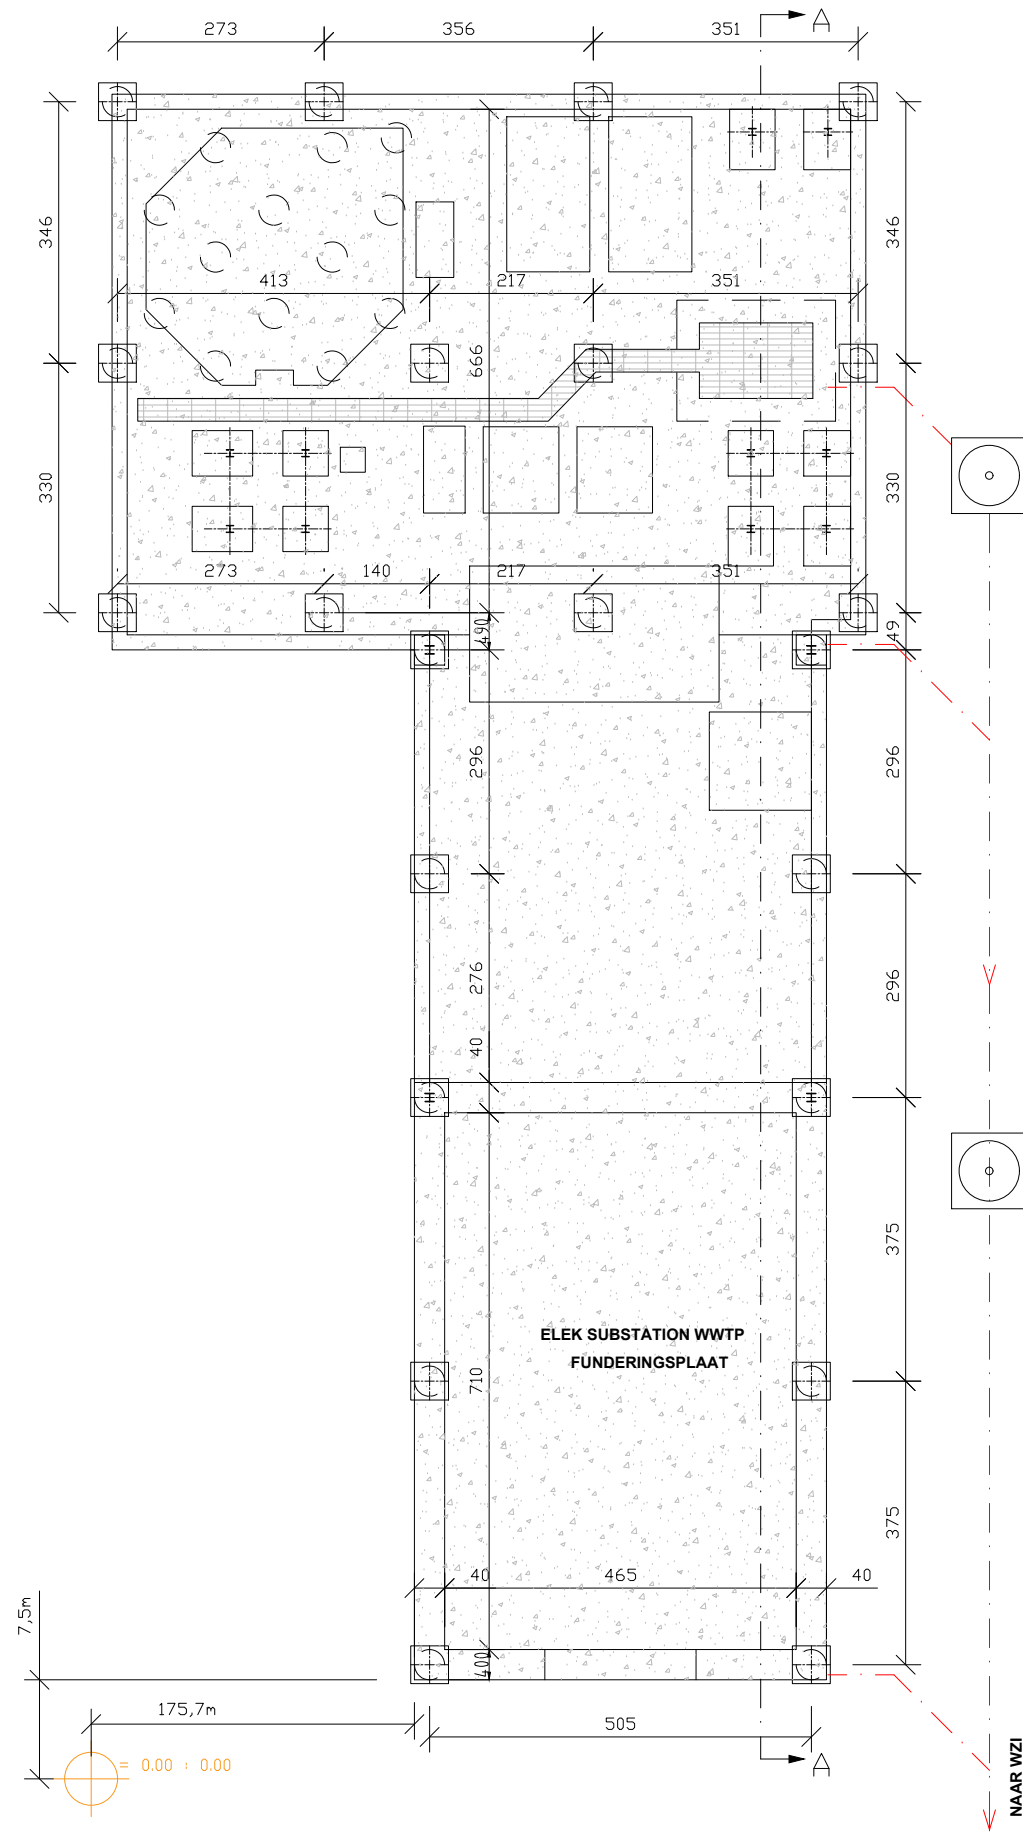