

ANALYSE CONTAINER -
SNEDE B



bovenliggend volume

1500

400

ANALYSE CONTAINER -
SNEDE A




-46.00 m-



= 0.00 ; 0.00

- 45.30 -

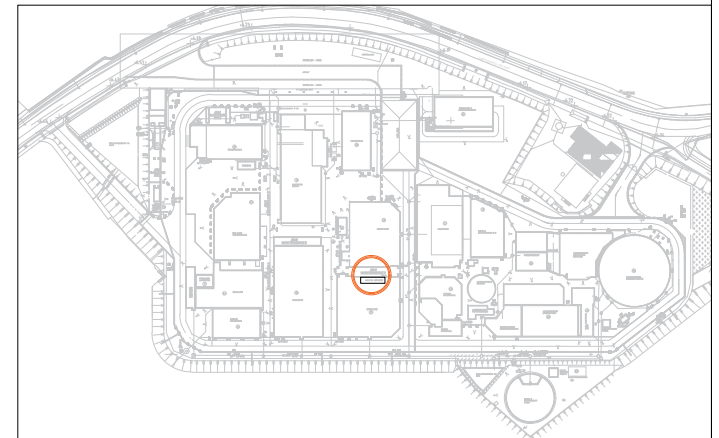

BA_ANALYSE CONTAINER_P_V_91
FUNDERING



schaal: 1/100
datum: 09-08-2024

