



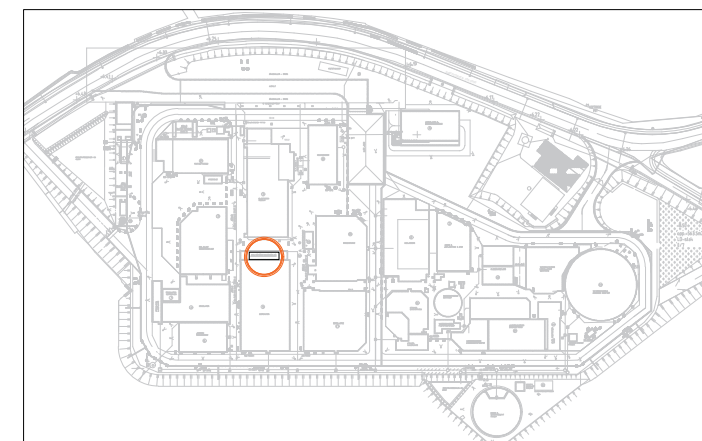

BA_ANALYSE CONTAINER_P_BN_91
FUNDERING

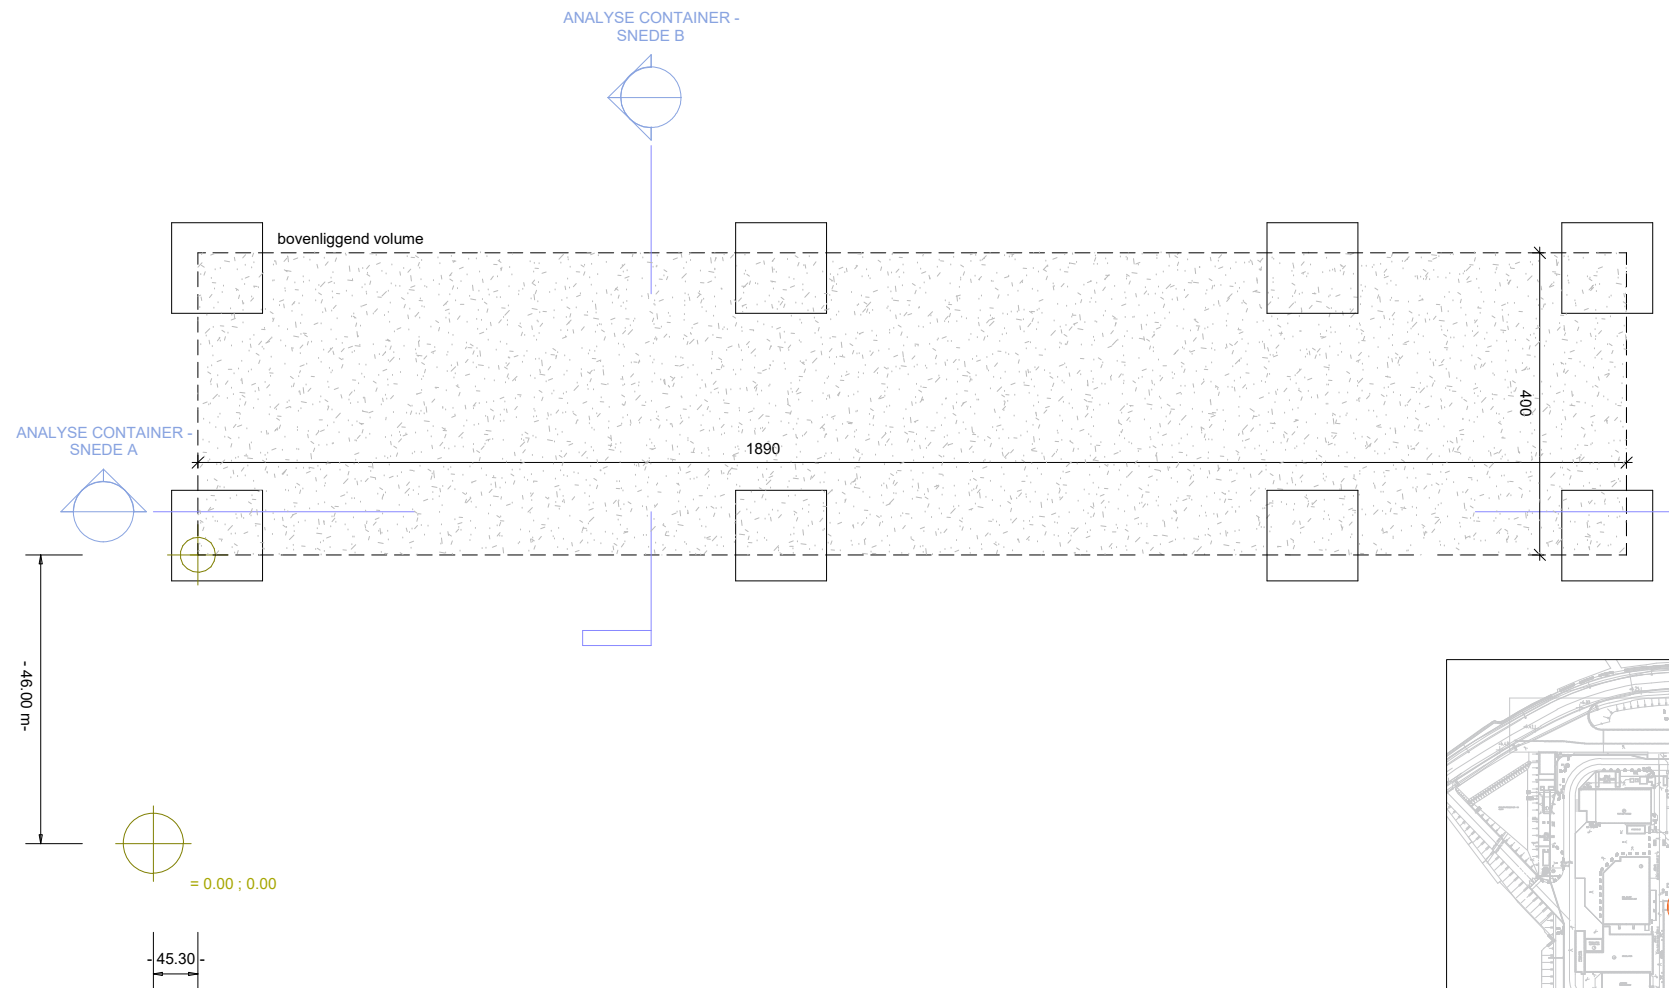

schaal: 1/100
datum: 09-08-2024

