



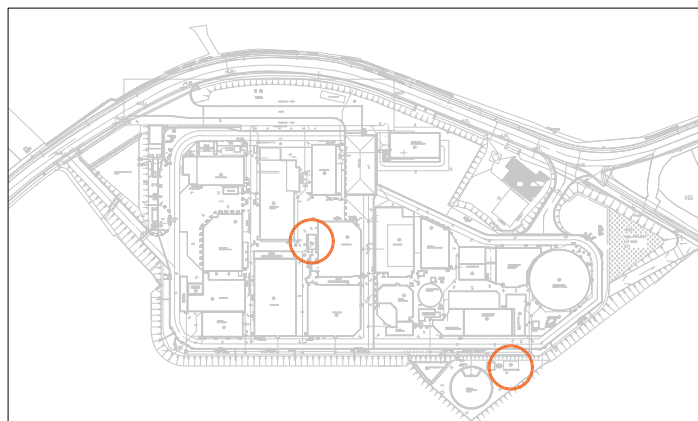

BA_BRANDVEILIGINGS BLUSWATER CONTAINER_P_V_100
GRONDPLAN

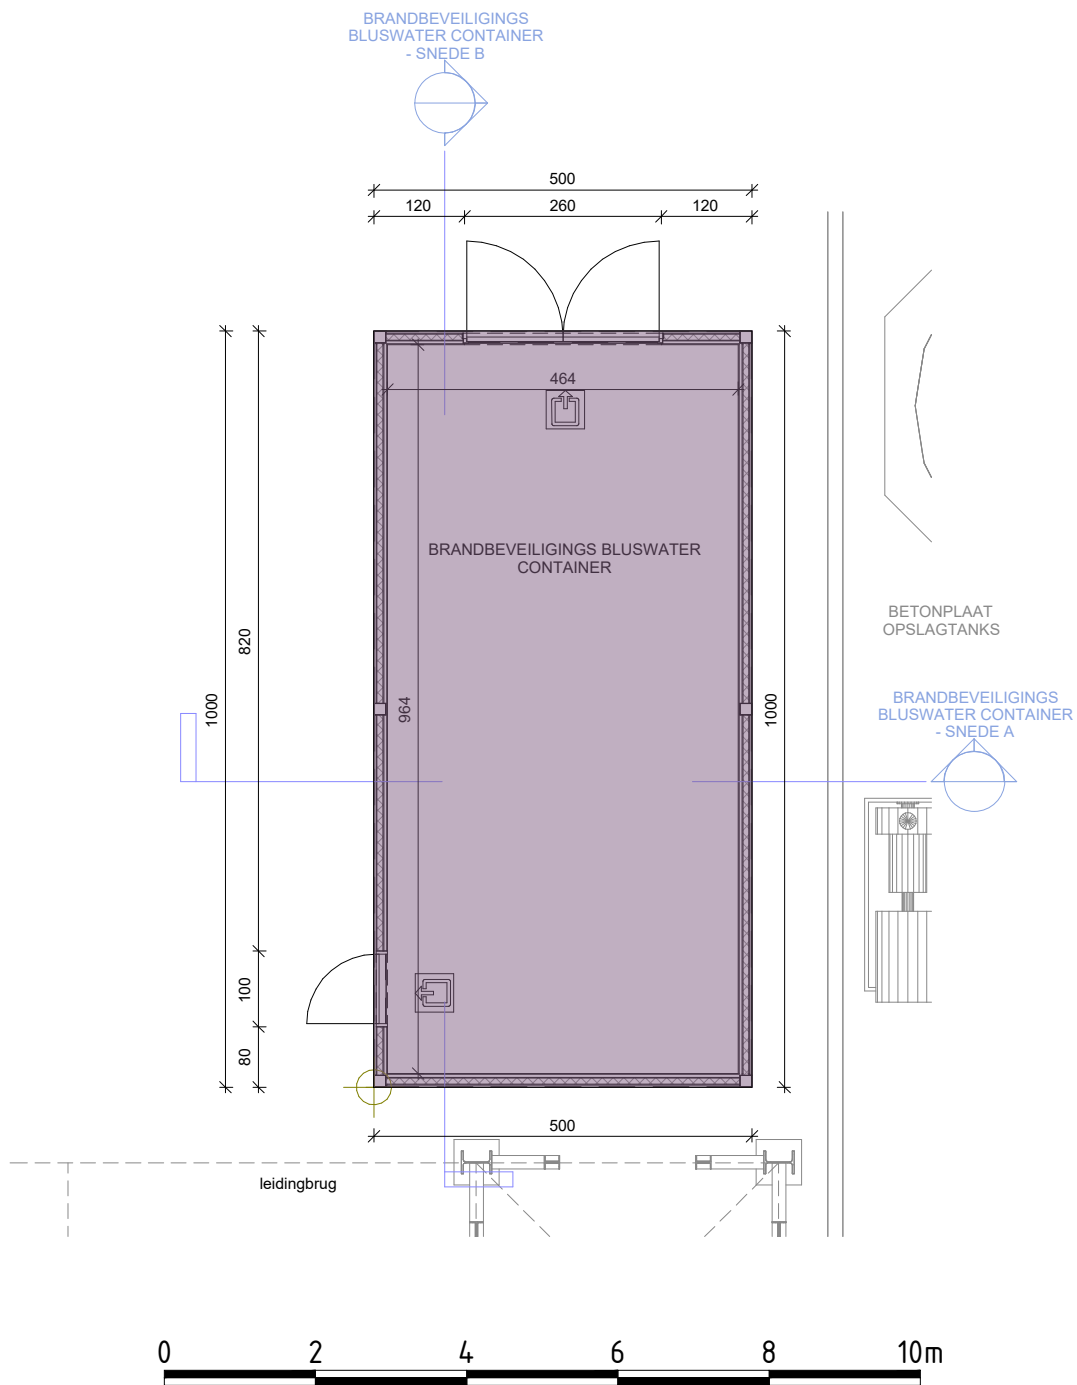

schaal: 1/100
datum: 22-08-2024

