

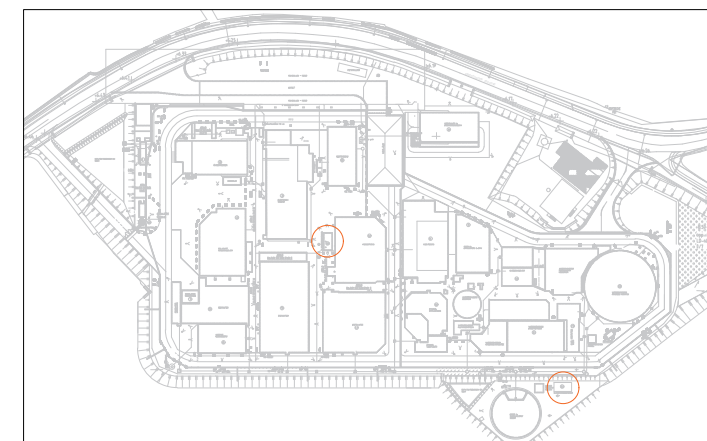


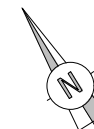

BA_BRANDVEILIGINGS BLUSWATER CONTAINER_P_BN_100

GRONDPLAN

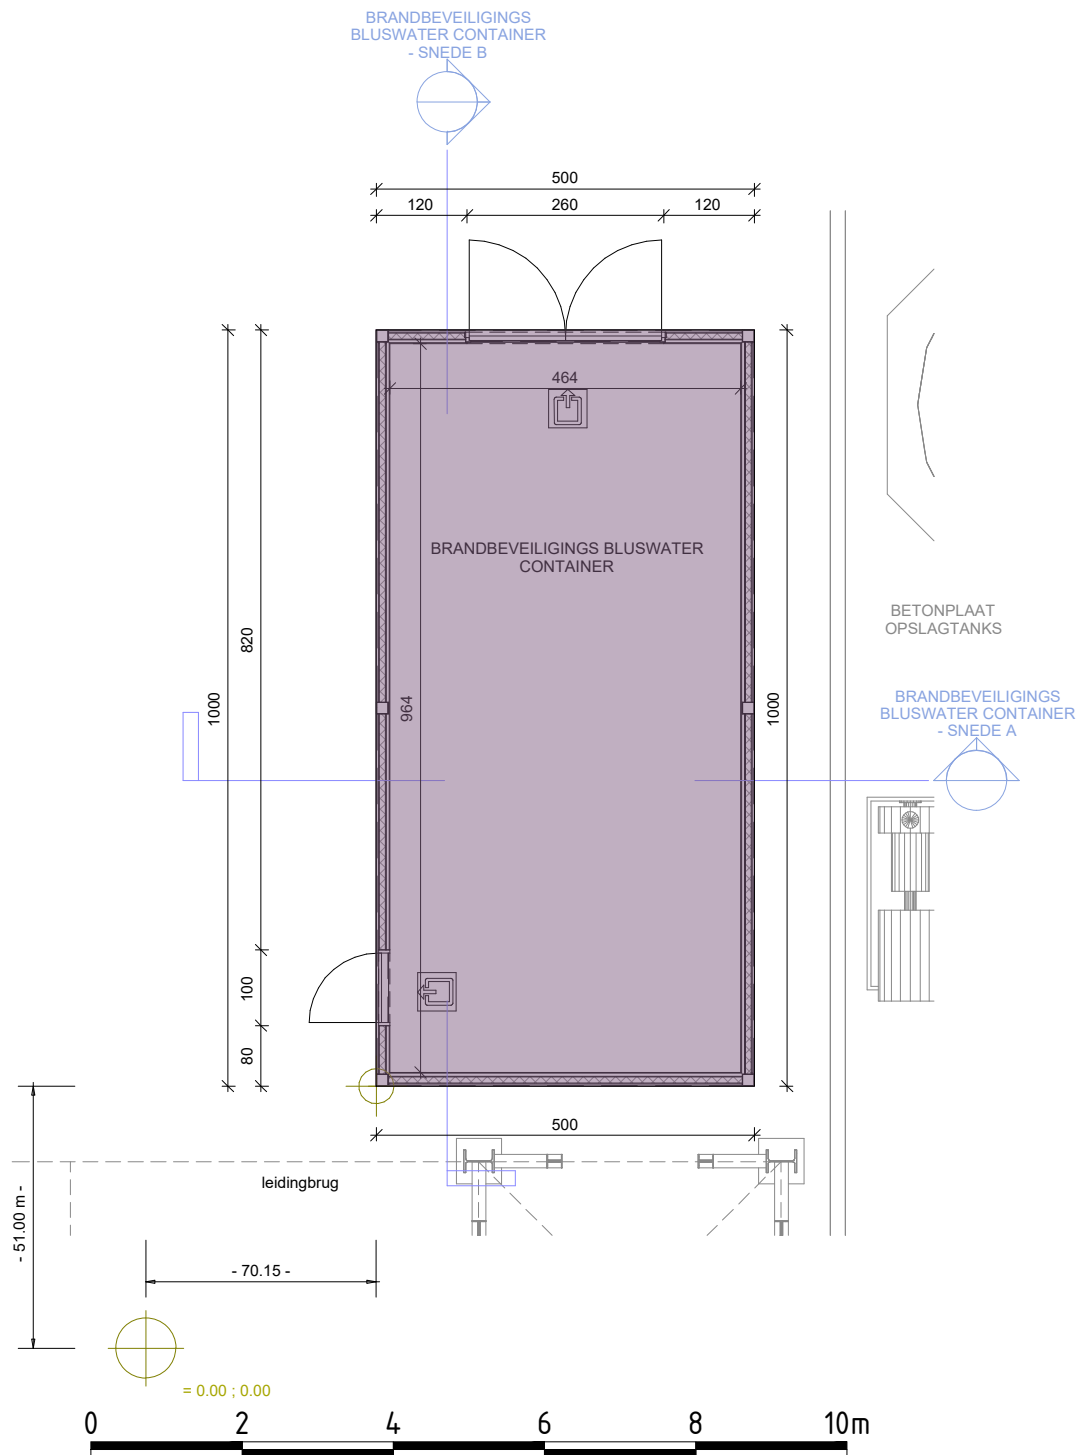

schaal: 1/100

datum: 22-08-2024

