




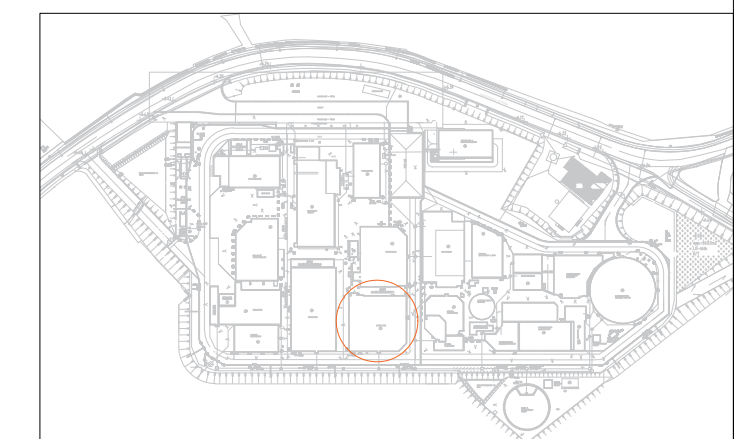

BA_DISTILLATIE_P_BN_136
NIVEAU 2575

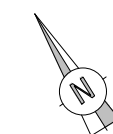

schaal: 1/100
datum: 22-08-2024

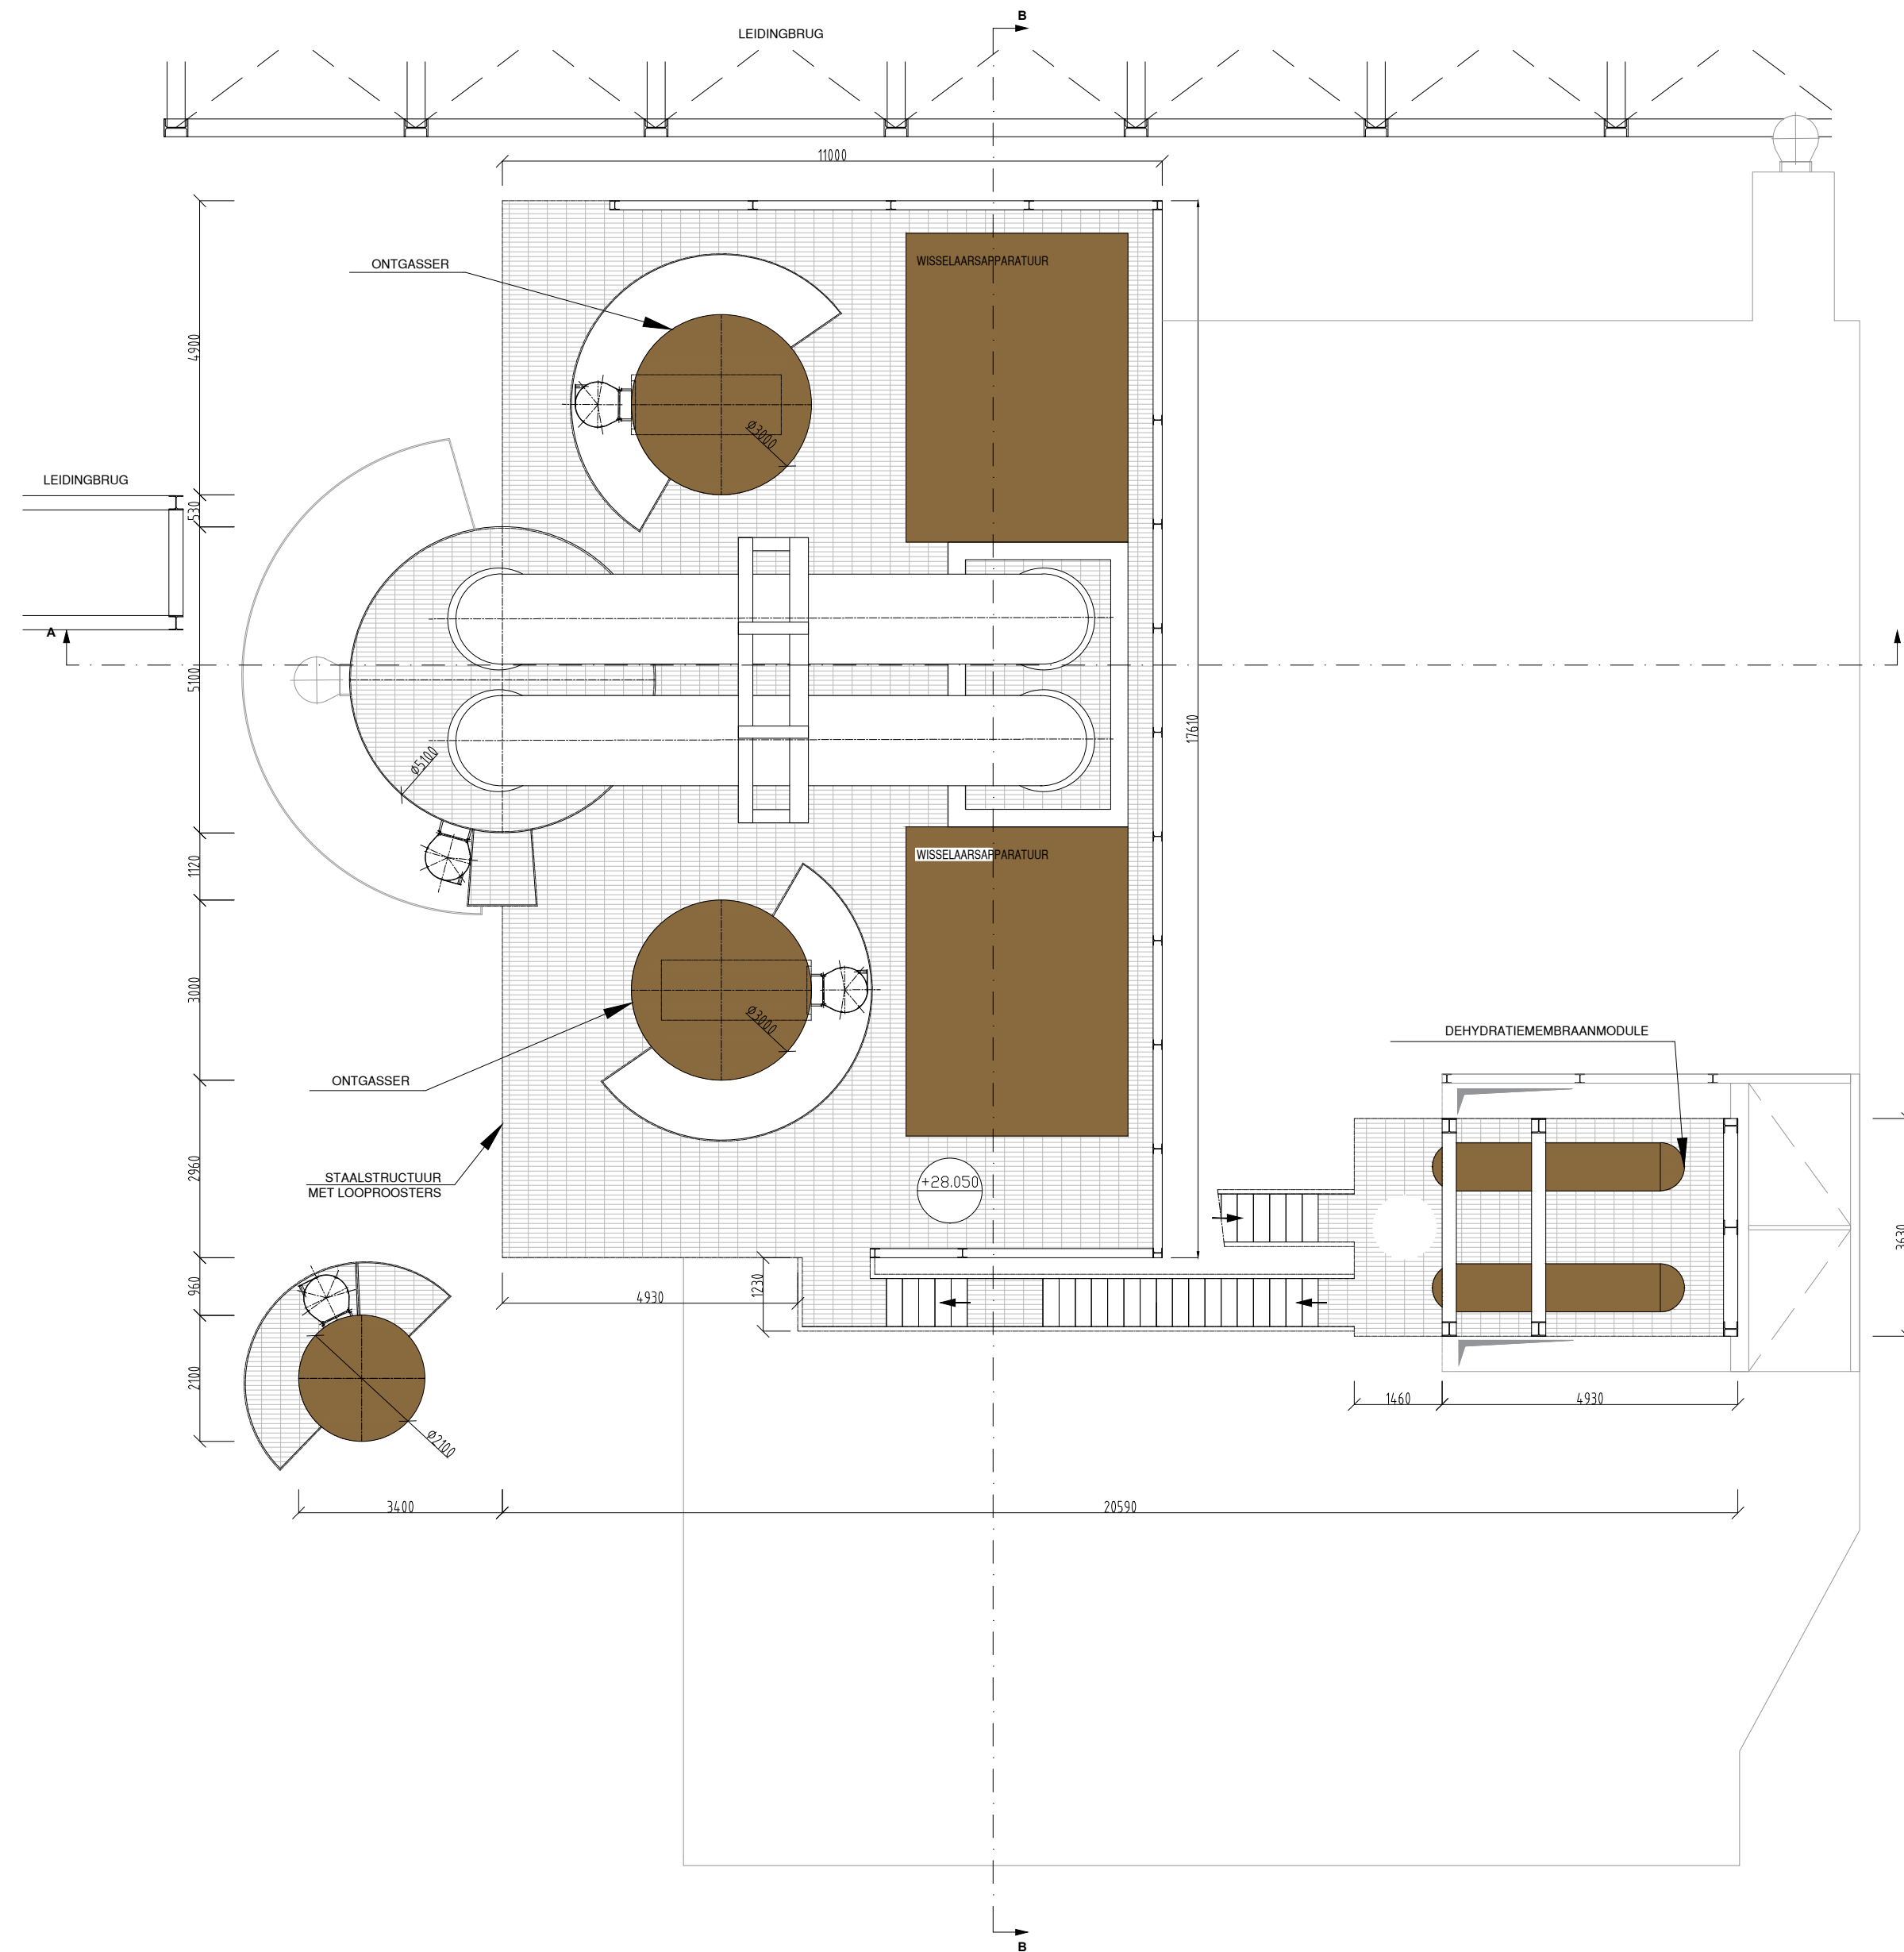