



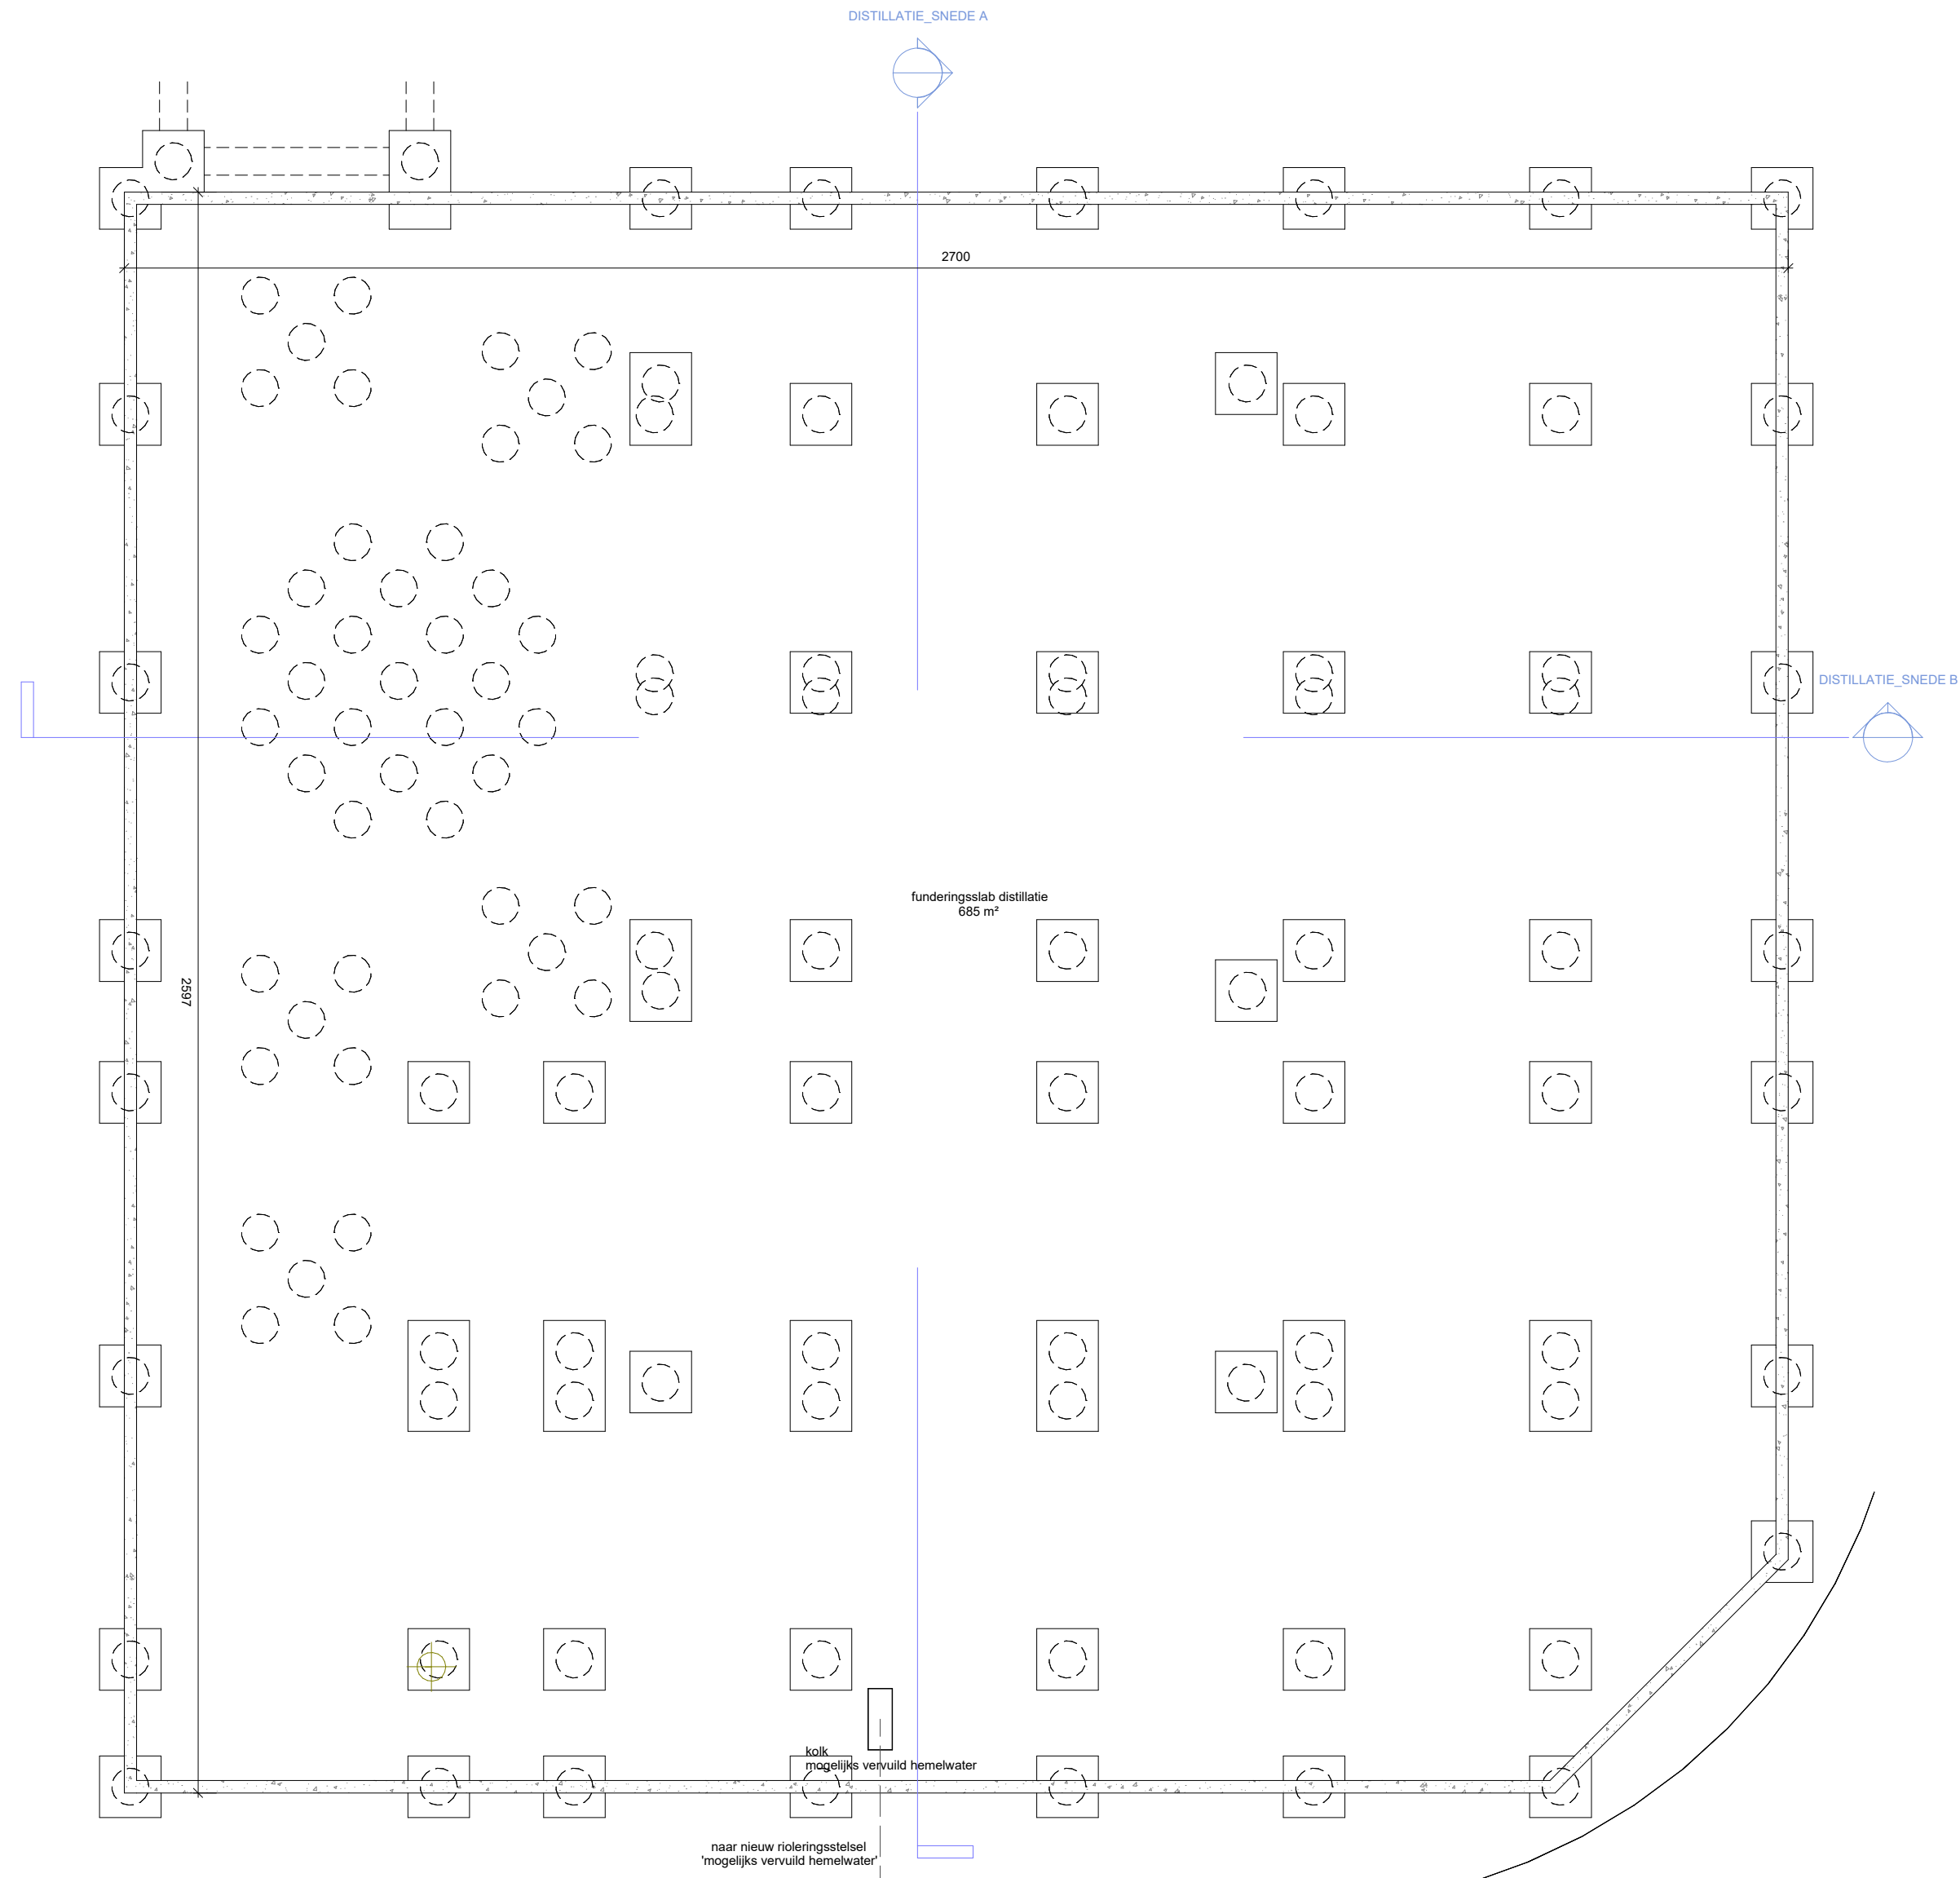


- 59m55 -

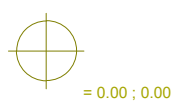

= 0.00 ; 0.00

- 75m70 -

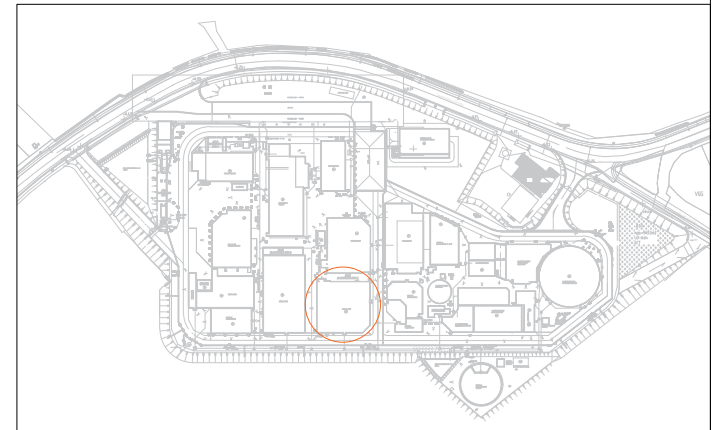

BA_DISTILLATIE_P_V_131
FUNDERING



schaal: 1/100
datum: 22-08-2024

