

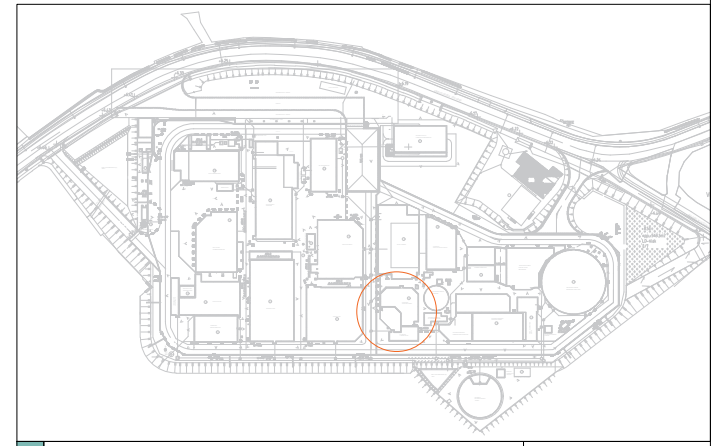
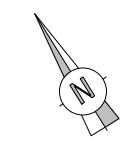


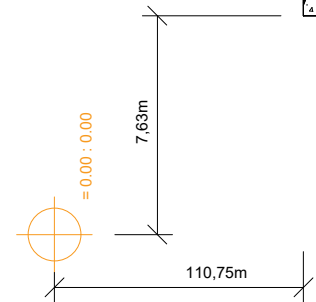

BA_ETHANOLTANKS_P_BN_143
FUNDERING

ALPHA
STUDIES U.R.O. BV
schaal: 1/100
datum: 22-08-2024

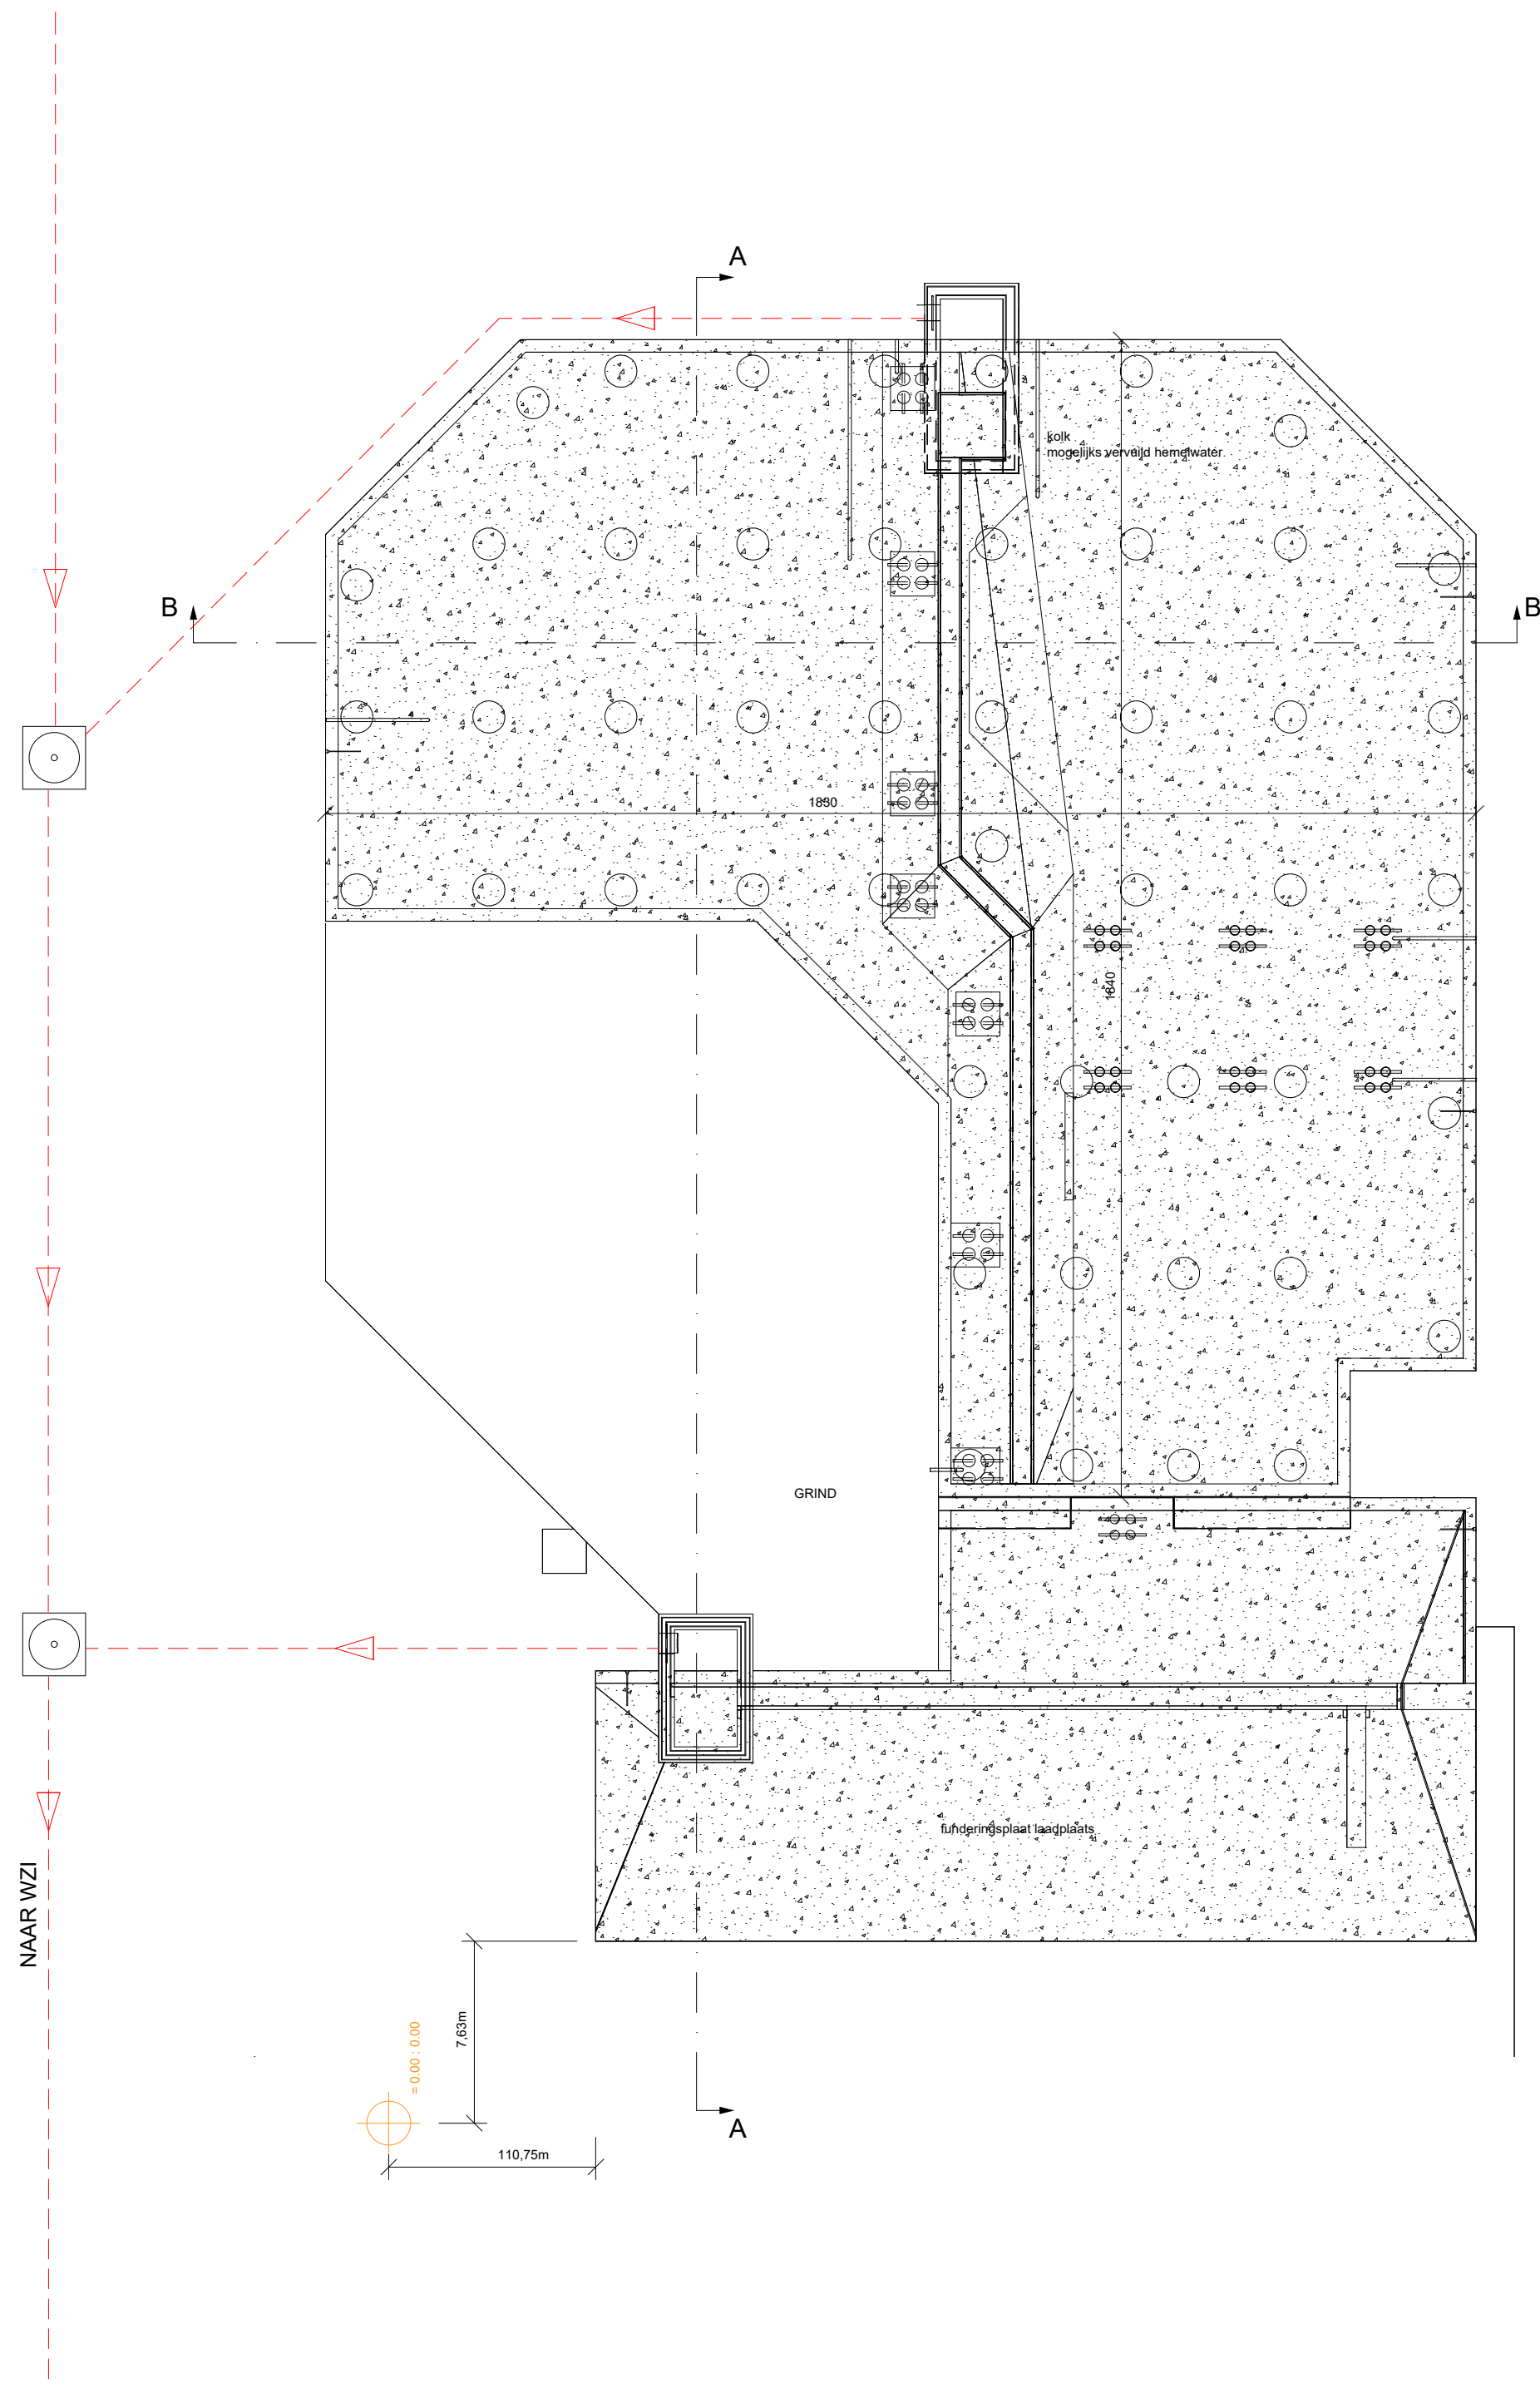