




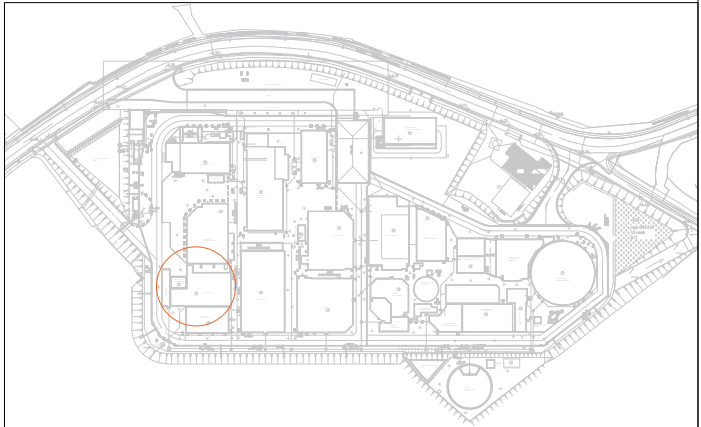

BA_INOCULATOR_P_BN_189
NIVEAU 1010

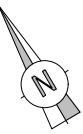

schaal: 1/100
datum: 23-08-2024

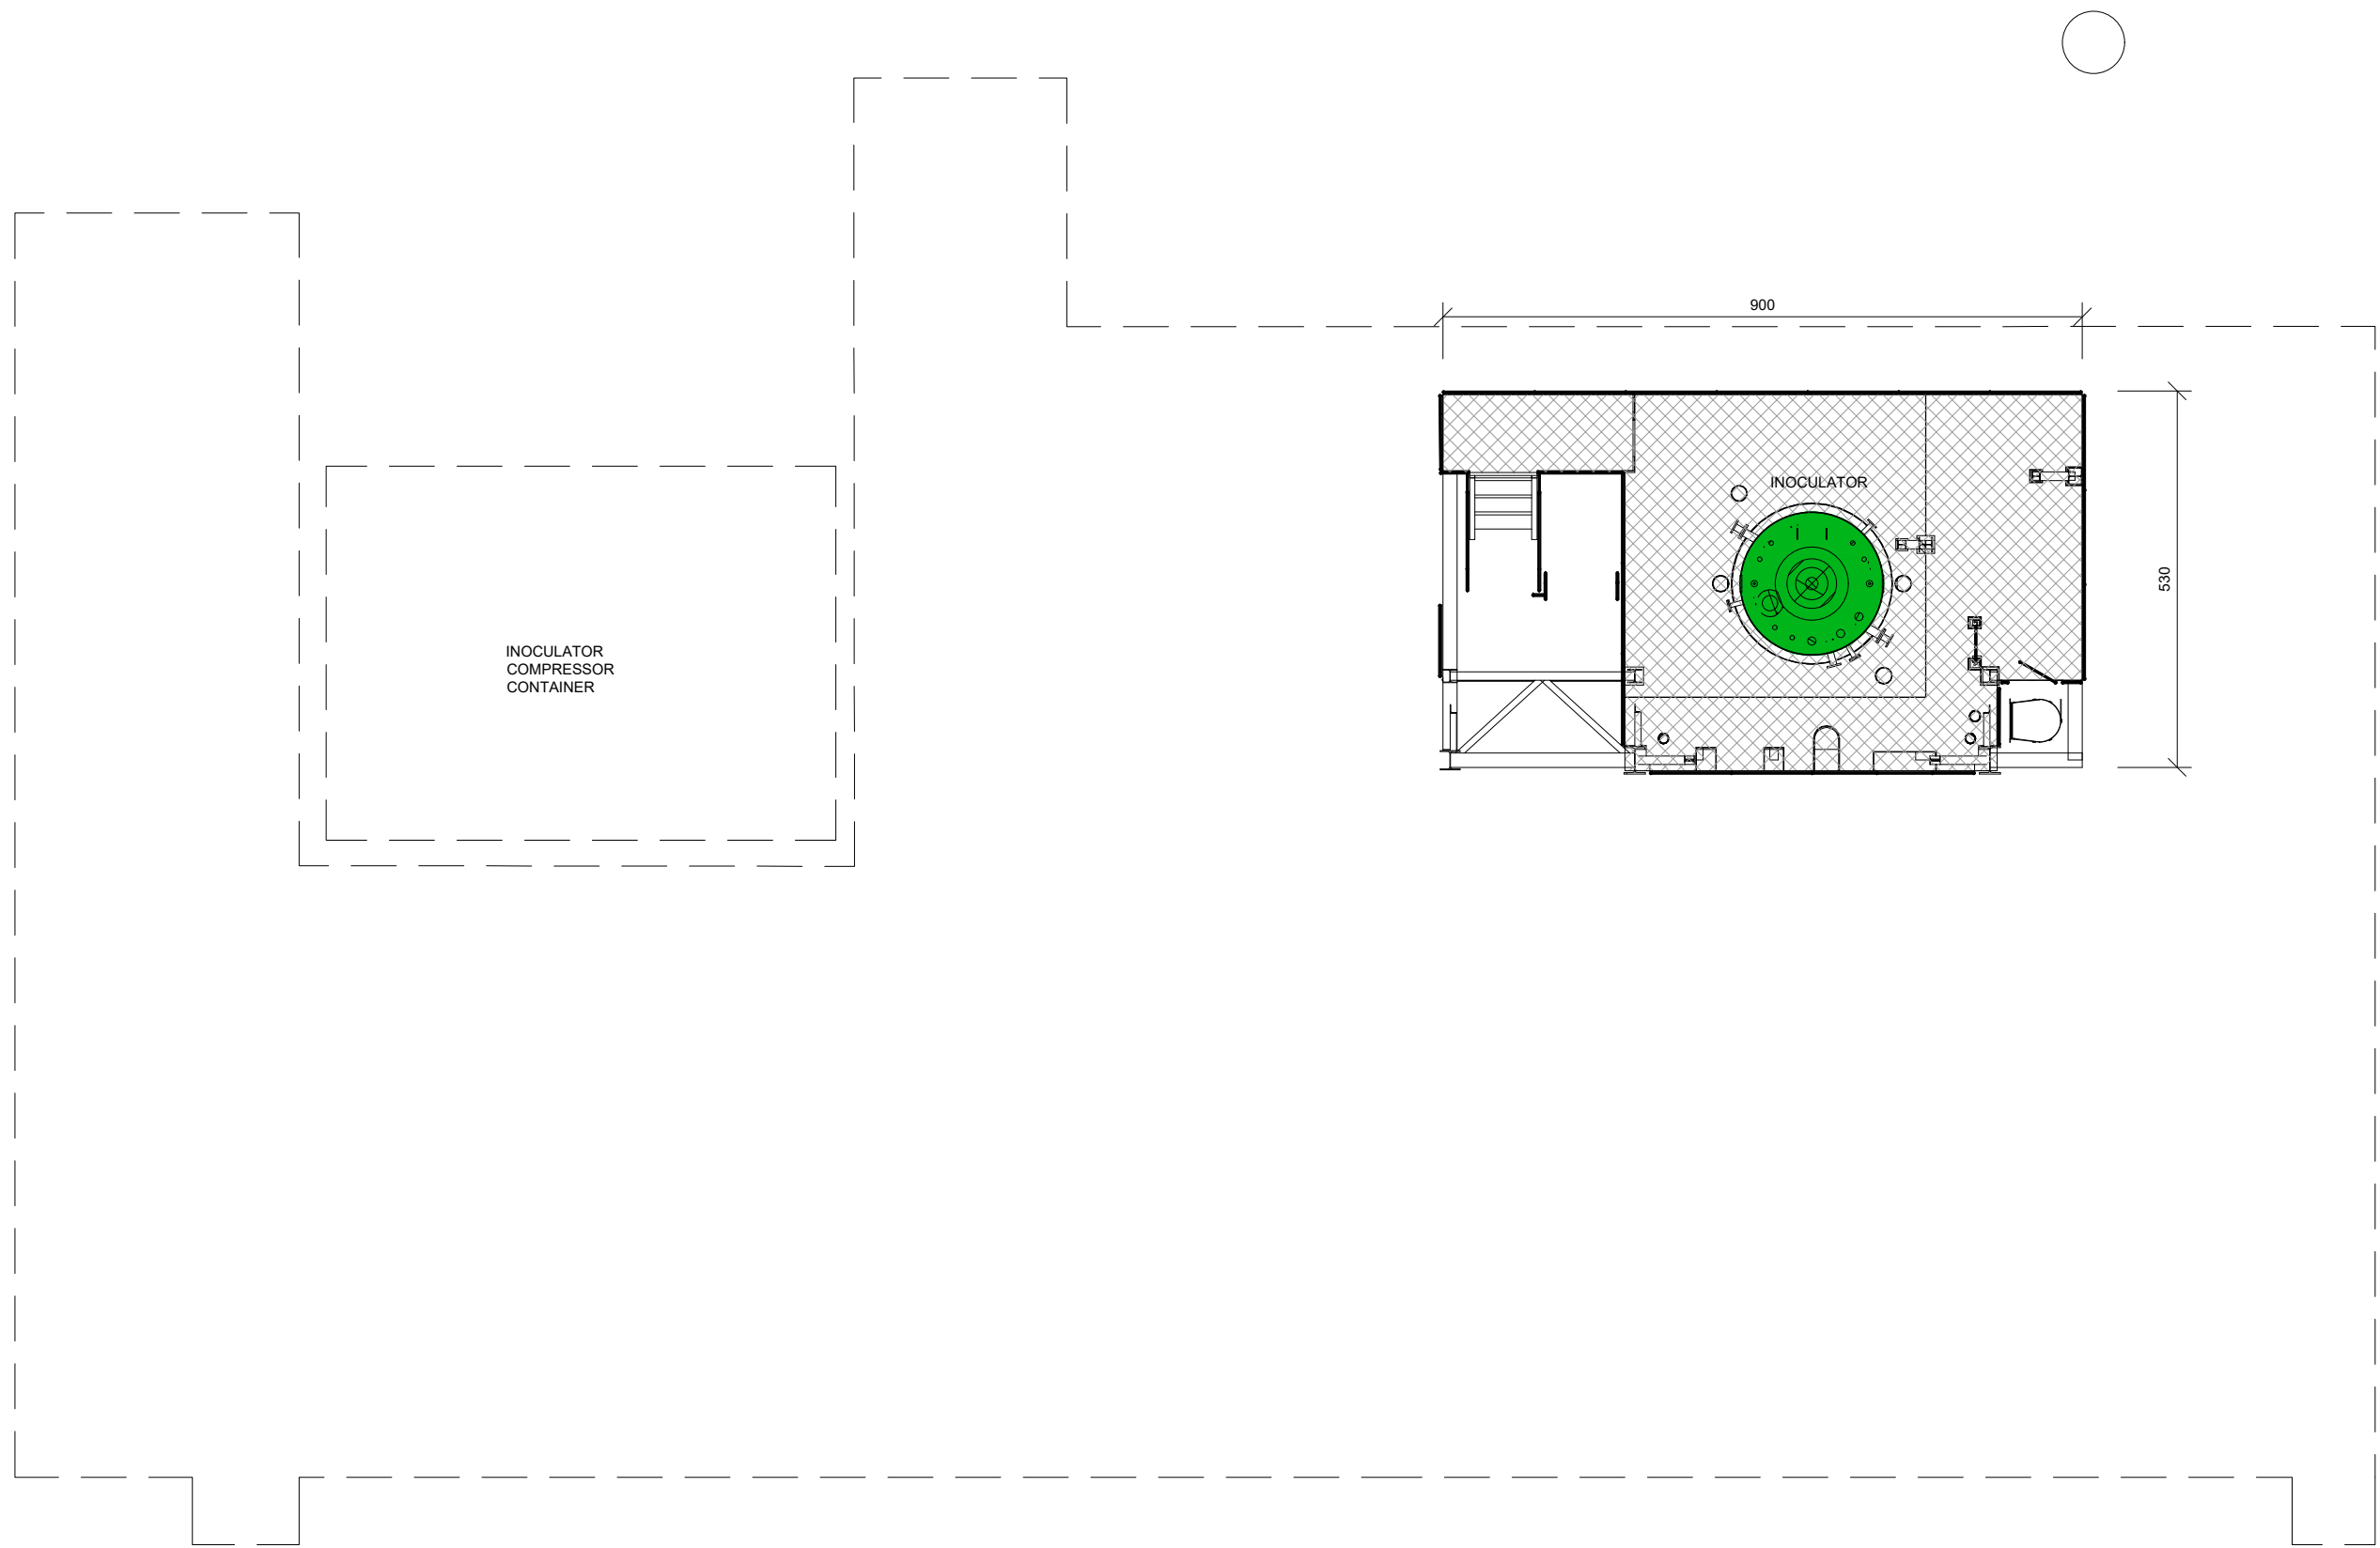