



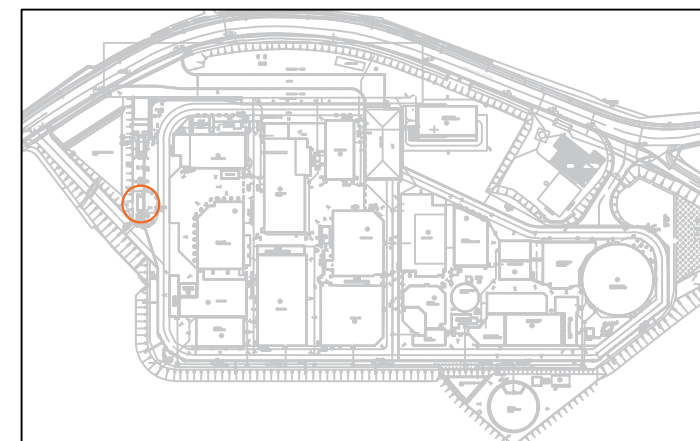

BA_VERBRANDINGSINRICHTING_P_V_197
GRONDPLAN

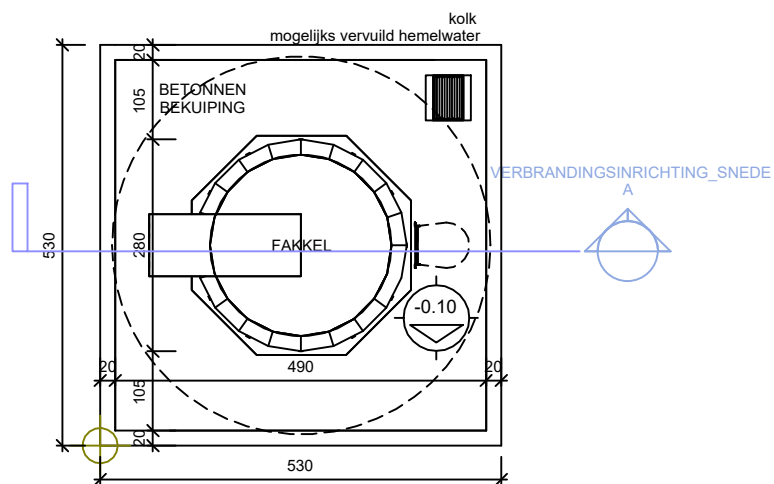

schaal: 1/100
datum: 23-08-2024



-60m70 -



= 0.00 ; 0.00

-7m85 -

