



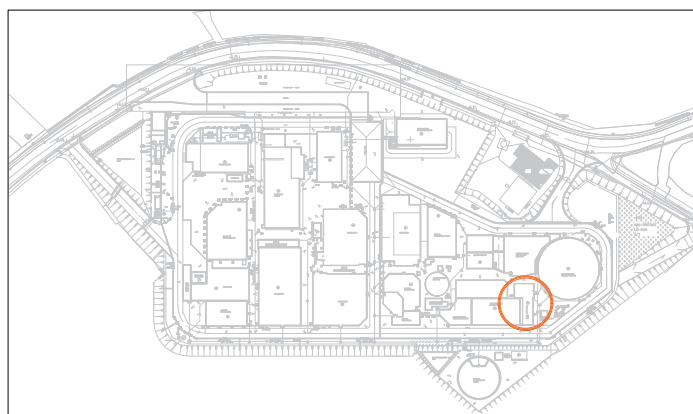

BA_ELEK. SUBSTATION WWTP_S_V_69
SNEDE A

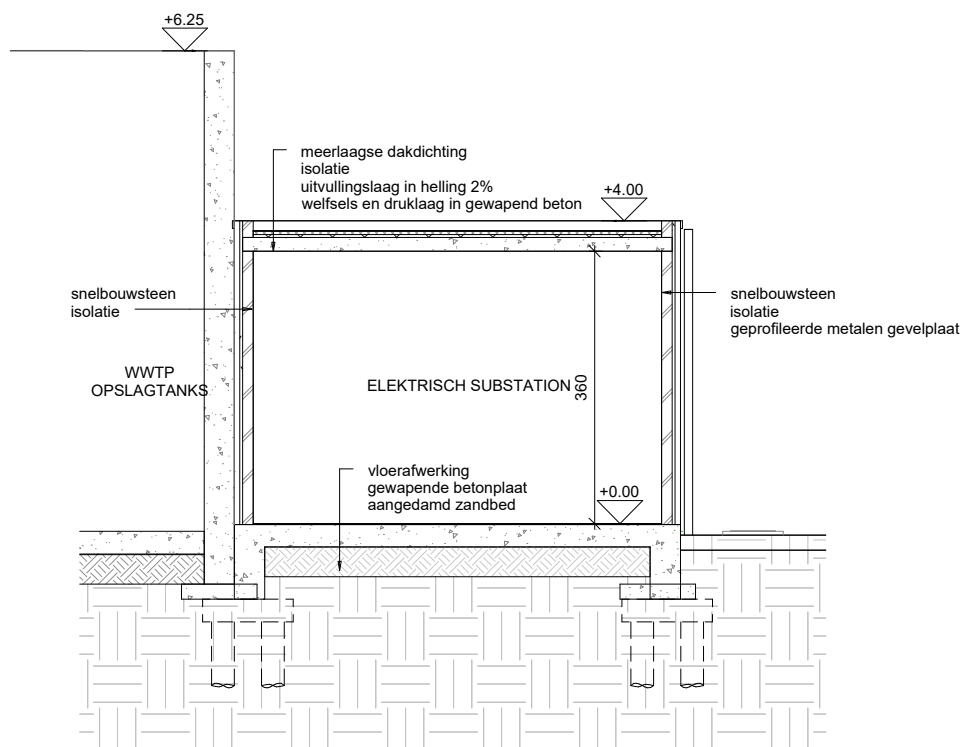

schaal: 1/100
datum: 09-08-2024

