



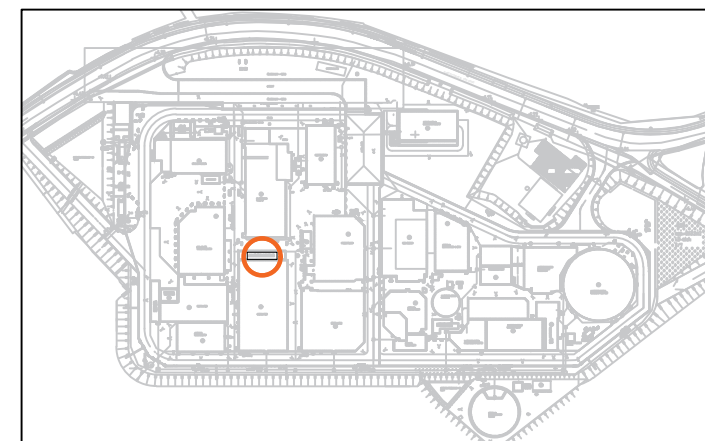

BA_ANALYSE CONTAINER_S_BN_93
SNEDE A

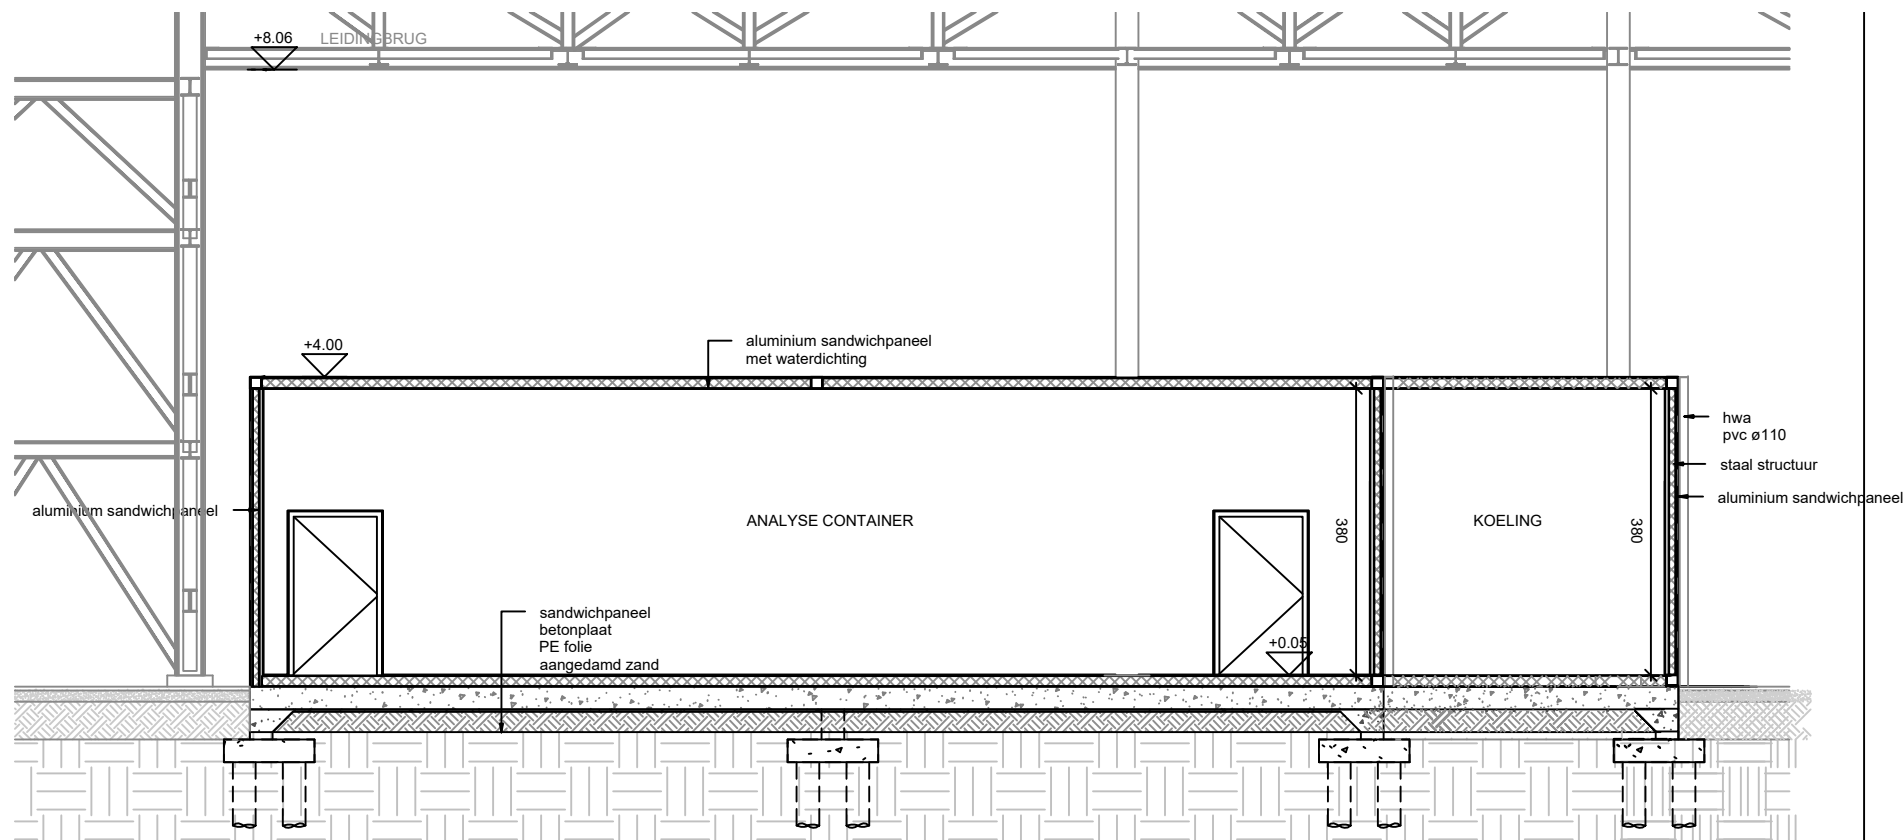

schaal: 1/100
datum: 09-08-2024

