





BA_HOOFDGEBOUW_S_V_110
SNEDE A

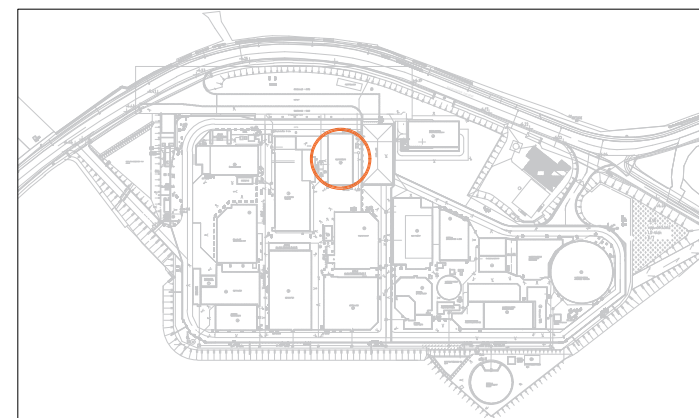

schaal: 1/100
datum: 22-08-2024

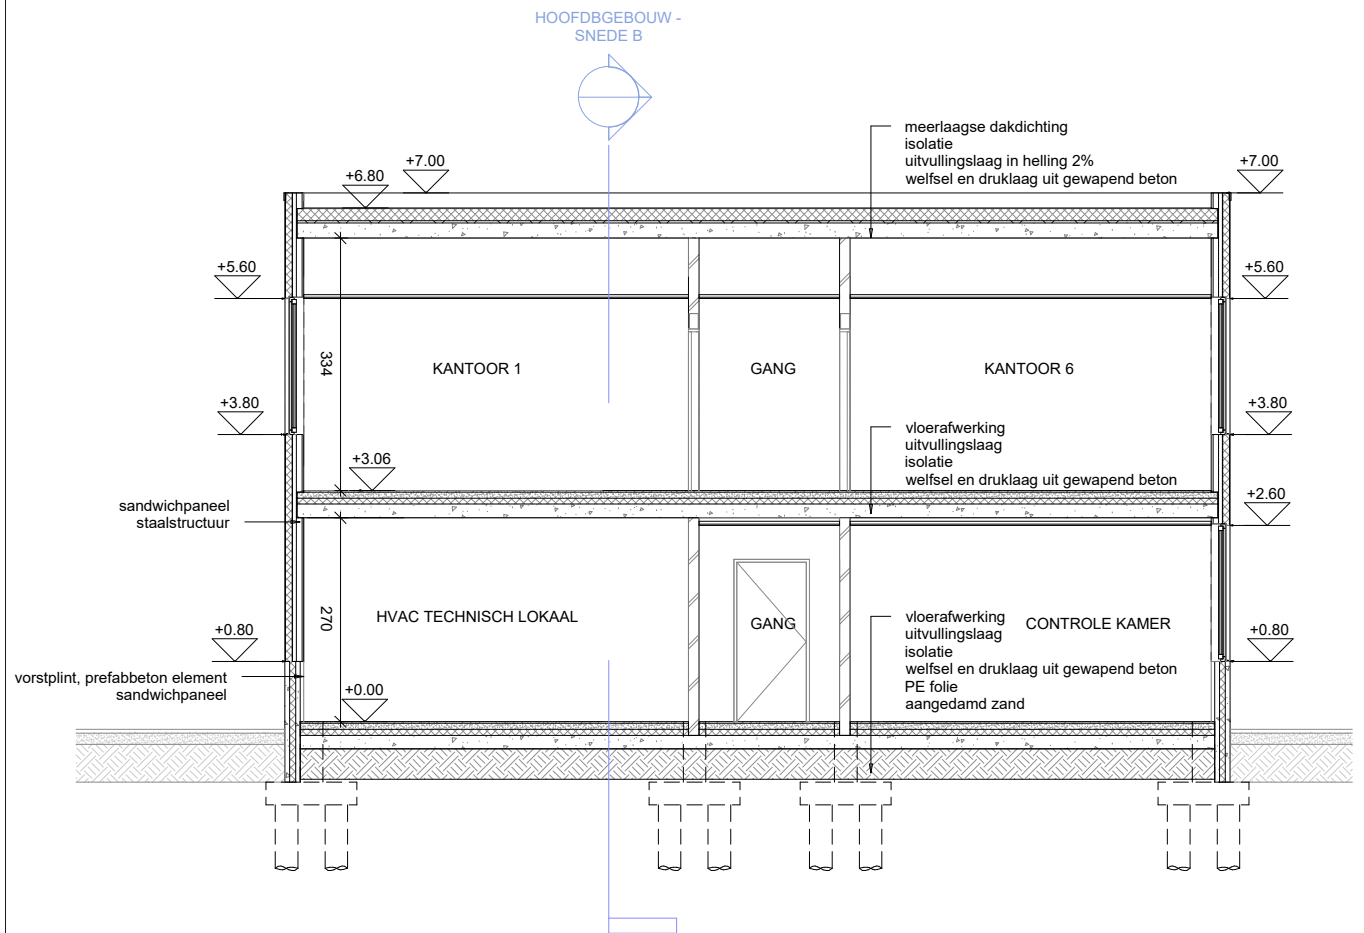